

July 21, 2025

Jurupa Unified School District Jurupa Valley HS – Gas Line Replacement Project Project #24-25-11PD

#### Addendum - C

The following changes, additions, deletions or corrections shall become a part of the Contract Documents for the project named above and all other conditions shall remain the same. The bidders shall be responsible for transmitting this information to all affected subcontractors and suppliers prior to the closing of bids. **Acknowledge receipt to this Addendum in the space provided on your bid form**. Failure to do so may subject Bidder to be deemed non-responsive.

#### **General:**

- 1. Included in this addendum is the current list of prequalified contractors for JUSD.
- 2. Included in this addendum is the site utility survey provided by JUSD.

#### RFI's:

3. Prebid RFI #001 Response

**END OF ADDENDUM - C** 

# Jurupa Unified School District Approved Contractor List Updated 07/17/2025 03:03 PM

Company	Address	Contact	Phone #	Email	License Classes	Approved For	Expires
1st California Construction, Inc.	P.O.BOX 70316, Pasadena, CA, 91117	Alex Zamani	626-533-5673	firstconstruction@yahoo.com	A (General Engineering Contractor), B (General Building Contractor)	\$7,000,000	11/26/2025
2H Construction, Inc.	2653 Walnut Ave, Signal HIII, CA, 90755	Ryan Shotwell	562-424-5567	ryan@2hconstruction.com	A (General Engineering Contractor), B (General Building Contractor)	\$50,000,000	03/07/2026
A M E Builders Inc dba A M E Roofing	2095 W Arrow Rte., Upland, CA 91786	Don Seo	909-766-3200	estimating@amebuilders.net	B (General Building Contractor), C-33 (Painting and Decorating Contractor), C-39 (Roofing Contractor), C-43 (Sheet Metal Contractor), A (General Engineering Contractor), C-10 (Electrical Contractor), C-20 (Warm-Air Heating, Ventilating and Air-Conditioning Contractor)	\$2,400,000	03/20/2026
Abdellatif Enterprises, Inc.	26072 Merit Circle Suite 103, Laguna Hills, CA, 92653	Noha Abdellatif	949-215-4790	noha@abdellatifenterprises.com	C-5 (Framing and Rough Carpentry Contractor), B (General Building Contractor), C-61 (Limited Specialty)	\$5,000,000	04/09/2026
ACCO ENGINEERED SYSTEMS INC dba ACCO ENGINEERED SYSTEMS	888 East Walnut Street, Pasadena, CA 91101	Cindi Adler	818-244-6571	cadler@accoes.com	A (General Engineering Contractor), B (General Building Contractor), C-4 (Boiler, Hot Water Heating and Steam Fitting Contractor), C-10 (Electrical Contractor), C-20 (Warm-Air Heating, Ventilating and Air-Conditioning Contractor), C-36 (Plumbing Contractor), C-38 (Refrigeration Contractor), C-16 (Fire Protection Contractor), C-42 (Sanitation System Contractor)	\$400,000,000	03/07/2026
ACH Mechanical Contractors, Inc.	1740 Howard Place, Redlands, CA 92373	Amanda Sanchez	909-307-2850	amandas@achmechanical.com	C-20 (Warm-Air Heating, Ventilating and Air-Conditioning Contractor)	\$10,500,000	12/02/2025
Advanced Cable Solutions, Inc.	28343 Kelly Johnson Pkwy, Unit 100 Valencia, CA 91355	Rob Harrington	818-362-2200	bids@acsdbi.com	C-10 (Electrical Contractor), C-7 (Low Voltage Systems Contractor)	\$14,500,000	08/02/2025
Air-Ex Air Conditioning, Inc.	157 Gentry St, Pomona, CA, 91767	Michael Lynaugh	909-596-6856	m.lynaugh@air-ex.com	B (General Building Contractor), C-4 (Boiler, Hot Water Heating and Steam Fitting Contractor), C-7 (Low Voltage Systems Contractor), C-20 (Warm-Air Heating, Ventilating and Air-Conditioning Contractor)	\$1,800,000	03/27/2026

Company	Address	Contact	Phone #	Email	License Classes	Approved For	Expires
AireMasters Air Conditioning	12556 McCann Drive, Santa Fe Springs, CA, 90670	Stephanie Haney	562-944-6302	shaney2@airemasters-ac.com	C-20 (Warm-Air Heating, Ventilating and Air-Conditioning Contractor), B (General Building Contractor)	\$5,000,000	03/31/2026
ALESSANDRO ELECTRIC INCORPORATED	11335 Sunrise Gold Circle Rancho Cordova, CA 95742	CLINT ALESSANDRO	916-283-6966	estimating@alessandroelectric.com	C-7 (Low Voltage Systems Contractor), C-10 (Electrical Contractor)	\$8,000,000	03/20/2026
All Star Air Systems, Inc.	18627 Brookhurst St, #315, Fountain Valley, CA, 92708	Dana Miranda	714-277-5557	allstarairsystems@gmail.com	C-20 (Warm-Air Heating, Ventilating and Air-Conditioning Contractor), B (General Building Contractor)	\$3,700,000	03/10/2026
Allison Mechanical, Inc.	1968 Essex Ct, Redlands, CA, 92373	Lisa Daniels	909-478-5633	office@allison1.net	B (General Building Contractor), C-20 (Warm-Air Heating, Ventilating and Air- Conditioning Contractor), C-36 (Plumbing Contractor), HAZ (Hazardous Substance Removal Certification)	\$5,600,000	10/23/2025
APEX FIRE PROTECTION, INC.	2155 VERDUGO BLVD. #220, MONTROSE, CA, 91020	ZARE BABAYAN	818-957-3400	apexfireinc@yahoo.com	C-16 (Fire Protection Contractor)	\$550,000	03/20/2026
Apple Valley Communications, Inc.	21845 Highway 18, Apple Valley, CA, 92307	Jay Lovato	760-247-2668	jlovato@avcsystems.com	C-7 (Low Voltage Systems Contractor), C-10 (Electrical Contractor)	\$10,000,000	03/26/2026
Arrow Parking Lot Service, Inc.	5030 Gayhurst Avenue, Baldwin Park, CA, 91706	Martha Gallardo	626-962-8696	martha@arrowpls.com	A (General Engineering Contractor), C-12 (Earthwork and Paving Contractors)	\$1,000,000	03/31/2026
Arrowhead Mechanical Inc dba Arrowhead Sheet Metal	209 N. Waterman Ave, San Bernardino, CA, 92408	Gena Munguia	909-884-0174	geg0509@yahoo.com	B (General Building Contractor), C-20 (Warm-Air Heating, Ventilating and Air- Conditioning Contractor), C-43 (Sheet Metal Contractor), C-7 (Low Voltage Systems Contractor)	\$2,500,000	03/26/2026
Asphalt Fabric and Engineering Inc	2683 Lime Avenue, Signal Hill, CA, 90755	LORENA SANDOVAL	562-997-4129	estimating@afesports.com	A (General Engineering Contractor), B (General Building Contractor), C-61 (Limited Specialty), HAZ (Hazardous Substance Removal Certification), C-27 (Landscaping Contractor)	\$8,250,000	11/12/2025
Avidex Industries LLC	20382 Hermana Circle, Lake Forest, CA, 92630	Ron Ponce	949-428-6333	biddesk@avidex.com	C-7 (Low Voltage Systems Contractor), C-10 (Electrical Contractor)	\$20,000,000	03/28/2026
BAKER ELECTRIC & RENEWABLES LLC dba BAKER ELECTRIC	1298 Pacific Oaks Place, Escondido, CA, 92029	Prequalification Department	760-745-2001	prequal@baker-electric.com	A (General Engineering Contractor), B (General Building Contractor), C-7 (Low Voltage Systems Contractor), C-10 (Electrical Contractor), C-46 (Solar Contractor)	\$70,000,000	03/26/2026
BALFOUR BEATTY CONSTRUCTION LLC	13520 Evening Creek Drive North, Suite 270, San Diego, CA 92128	Karli Franks	858-635-7400 x39	kfranks@balfourbeattyus.com	A (General Engineering Contractor), B (General Building Contractor)	\$300,000,000	07/25/2025

Company	Address	Contact	Phone #	Email	License Classes	Approved For	Expires
Bali Construction, Inc.	9852 E. Joe Vargas Way, South El Monte, CA, 91733	Will Harris	626-442-8003	estimating@baliconstruction.com	A (General Engineering Contractor), C-4 (Boiler, Hot Water Heating and Steam Fitting Contractor), C-16 (Fire Protection Contractor), C-36 (Plumbing Contractor)	\$15,000,000	03/27/2026
Barnhart-Reese Construction	10805 Thornmint Road, San Diego, CA, 92127	Tamela Reese	858-592-6500	treese@debinc.com	A (General Engineering Contractor), B (General Building Contractor)	\$23,000,000	11/20/2025
Bell Roof Co.	755 S La Cadena Dr Colton, Ca 92324	Scott Lyon	909-885-6863	info@bellroofcompany.com	C-39 (Roofing Contractor), C-43 (Sheet Metal Contractor), C-2 (Insulation and Acoustical Contractor)	\$1,000,000	03/27/2026
Bernards Bros Inc.	555 First Street, San Fernando, CA, 91340	Ali Hansen	909-559-1891	ahansen@bernards.com	A (General Engineering Contractor), B (General Building Contractor)	\$85,000,000	08/28/2025
Best Contracting Services, Inc.	4301 Bettencourt Way Union City, CA 94587	Myris Guballa	310-328-6969 x210	estimating@bestcontracting.com	A (General Engineering Contractor), B (General Building Contractor), C-17 (Glazing Contractor), C-39 (Roofing Contractor), C-43 (Sheet Metal Contractor)	\$31,000,000	10/23/2025
Beta Investments & Contracts Inc.	1613 East Glenoaks Blvd., Suite A, Glendale, CA, 91206	Haro Bezdikian	818-241-6774	haro@betacontractsinc.com	B (General Building Contractor), C-10 (Electrical Contractor), C-20 (Warm-Air Heating, Ventilating and Air-Conditioning Contractor), C-36 (Plumbing Contractor)	\$20,000,000	03/26/2026
BNBUILDERS INC	121 Innovation Dr. Suite 150, Irvine, CA 92617	Madison Perkins	714-448-6073	madison.perkins@bnbuilders.com	B (General Building Contractor), A (General Engineering Contractor)	\$92,000,000	03/26/2026
Bogh Engineering LLC	401 W. 4th Street, Beaumont, CA, 92223	Lisa Venable	951-845-4607	lisa@bogh.biz	A (General Engineering Contractor), B (General Building Contractor), C-8 (Concrete Contractor), C-29 (Masonry Contractor), C-50 (Reinforcing Steel Contractor)	\$15,000,000	04/14/2026
Bowen Engineering and Environmental	4664 S. Cedar Ave, Fresno, CA, 93725	Erik Bowen	559-233-7464	office@bowendemo.com	A (General Engineering Contractor), B (General Building Contractor), C-21 (Building Moving/Demolition Contractor), C-22 (Asbestos Abatement Contractor), HAZ (Hazardous Substance Removal Certification), ASB (Asbestos Certification), C-10 (Electrical Contractor), C-39 (Roofing Contractor), C-33 (Painting and Decorating Contractor), C-61 (Limited Specialty)	\$1,600,000	03/28/2026
BRAVO CONCRETE CONSTRUCTION SERVICES, INC.	681 W. LA CADENA DRIVE, RIVERSIDE, CA, 92501	KATHLEEN BOHANNON	951-680-9009	kathy@bravoconcreteshop.com	A (General Engineering Contractor), B (General Building Contractor), C-8 (Concrete Contractor)	\$16,000,000	03/27/2026
C.W. Driver, LLC	468 N. Rosemead Blvd., Pasadena, CA, 91107	Jennifer Vasquez	626-351-8800	jvasquez@cwdriver.com	B (General Building Contractor)	\$105,000,000	03/27/2026

Company	Address	Contact	Phone #	Email	License Classes	Approved For	Expires
Caston, Inc.	354 S Allen St, San Bernardino, CA, 92408	Christina Spaich	626-710-7991	christina@castoninc.com	B (General Building Contractor), C-2 (Insulation and Acoustical Contractor), C-9 (Drywall Contractor), C-35 (Lathing and Plastering Contractor), C-61 (Limited Specialty)	\$20,000,000	03/28/2026
CENTURY PAVING INCORPORATED	14630 E Firestone Blvd., La Mirada, CA, 90638	Eddie Imperial	714-522-2910	lori@paveit.com	C-12 (Earthwork and Paving Contractors), A (General Engineering Contractor), C-32 (Parking and Highway Improvement Contractor), C-61 (Limited Specialty)	\$5,000,000	04/07/2026
CG Acoustics, Inc	31100 Busby Rd., Winchester, CA, 92596	Christopher Ginter	951-458-0011	cgacoustics@yahoo.com	C-2 (Insulation and Acoustical Contractor), B (General Building Contractor)	\$1,000,000	05/27/2026
Chambers Inc. dba Roof Construction	1563 Sterling Ct, Escondido, CA, 92029	Sunny Harrington	760-738-1050	sunny@roofconstruction.com	C-39 (Roofing Contractor), B (General Building Contractor)	\$6,000,000	03/26/2026
Champion Electric Inc.	3950 Garner Road, Riverside, CA, 92501	Patrick Howard	951-276-9619	estimating@championelec.com	B (General Building Contractor), C-10 (Electrical Contractor)	\$4,800,000	04/01/2026
Chapman Air Systems, Inc. dba WR Robbins Company	1927 Plaza Real, Oceanside, CA, 92056	Roberta Chapman	760-842-8800	estimating@wrrobbins.com	C-20 (Warm-Air Heating, Ventilating and Air-Conditioning Contractor)	\$7,100,000	10/31/2025
Christianbelle Electric Inc.	P.O.Box 402589, Hesperia, CA, 92340	Shannon Blocker	760-948-3444	shannon@christianbelle.com	C-10 (Electrical Contractor), B (General Building Contractor)	\$6,750,000	03/27/2026
Circle City Electric, Inc.	18726 Van Buren Blvd., Riverside, CA 92508	John Johnson	951-789-6872 x102	john.johnson@circlecityelectric.com	B (General Building Contractor), C-10 (Electrical Contractor)	\$10,000,000	09/03/2025
COLOR NEW CO	22855 CALIFA ST., WOODLAND HILLS, CA, 91367	LOUIS LOIZU	818-884-0856	colornewco@yahoo.com	B (General Building Contractor), C-33 (Painting and Decorating Contractor)	\$7,100,000	10/23/2025
Commercial Roofing Systems Inc.	11735 Goldring Road, ARcadia, CA, 91006	Glenn Hiller	626-359-5354	crs@comroofsys.com	C-39 (Roofing Contractor), C-43 (Sheet Metal Contractor)	\$5,750,000	03/27/2026
Communication Wiring Specialists Inc	8909-F Complex Dr San Diego, Ca 92123, San Diego, CA, 92123	Eric Templin	858-278-4545	eric@cwssandiego.com	C-7 (Low Voltage Systems Contractor)	\$1,500,000	10/23/2025
Construction Electric Inc.	18885 Van Buren Blvd. #4C, Riverside, CA, 92508	K.C. Lockhart III	951-789-8350	KC@constructionelectric.com	C-10 (Electrical Contractor)	\$3,000,000	04/07/2026
Continental Plumbing, Inc.	11165 Thurston Lane, Jurupa Valley, CA, 91752	Grace Monreal	951-360-8300	grace.monreal@continentalplumbing .com	C-4 (Boiler, Hot Water Heating and Steam Fitting Contractor), C-16 (Fire Protection Contractor), C-34 (Pipeline Contractor), C-36 (Plumbing Contractor), HAZ (Hazardous Substance Removal Certification)	\$1,750,000	11/20/2025

Company	Address	Contact	Phone #	Email	License Classes	Approved For	Expires
Control Electric Inc.	840 E Parkridge Ave, Suite 106, Corona, CA, 92879	Neil Fox	951-739-7399	nfox@controlelectric.net	C-10 (Electrical Contractor), C-20 (Warm-Air Heating, Ventilating and Air- Conditioning Contractor)	\$100,000	04/01/2026
Cooley Construction Inc.	17525 Eucalyptus Street, Suite G, Hesperia, CA, 92345	Kelly Trentham	760-948-8400 x102	ktrentham@cooleyconstruction.net	A (General Engineering Contractor)	\$3,000,000	03/27/2026
Core Contracting, Inc	1068 La Mirada Ct Vista, CA 92081	Aric Taylor	760-683-8308	ataylor@corecontractinginc.com	B (General Building Contractor), C-5 (Framing and Rough Carpentry Contractor)	\$7,000,000	04/10/2026
Craig Warren Inc., dba Sandalwood Construction	10631 Bloomfield St., STE 5, Los Alamitos, CA 90720	Joseph Vera	562-468-0200	joseph@sandalwoodconstruct.com	B (General Building Contractor)	\$4,700,000	10/29/2025
Crew, Inc.	19618 South Susana Road, Rancho Dominguez, CA, 90221	David Lalonde	310-608-6860	bid@crewgrading.com	A (General Engineering Contractor), C-12 (Earthwork and Paving Contractors), C- 21 (Building Moving/Demolition Contractor), C-31 (Construction Zone Traffic Control Contractor)	\$9,400,000	04/10/2026
CTG Construction Inc. dba C T Georgiou Painting Co.	433 Lecouvreur Ave., Wilmington, CA, 90744	Costas Georgiou	310-834-8015	mariab@ctgconstruction.net	B (General Building Contractor), C-33 (Painting and Decorating Contractor)	\$15,000,000	05/15/2026
Cuyamaca Const., Inc.	10763 Woodside Avenue #D, Santee, CA, 92071	Erica Flinn	619-449-0750	erica@cuyamacaconst.com	B (General Building Contractor)	\$8,000,000	04/09/2026
D. Burke Mechanical Corp.	1925 Tandem Way, Norco, CA, 92860	Velouria Bustos	951-279-7700	velouria@dburkepipe.com	B (General Building Contractor), C-4 (Boiler, Hot Water Heating and Steam Fitting Contractor), C-20 (Warm-Air Heating, Ventilating and Air-Conditioning Contractor), C-36 (Plumbing Contractor)	\$1,250,000	09/12/2025
DALKE & SONS CONSTRUCTION, INC.	4585 Allstate Drive, Riverside, CA, 92501	Barry Dalke, Vice President	951-274-9880	barry@dalkeandsons.com	B (General Building Contractor), C-10 (Electrical Contractor)	\$7,000,000	03/24/2026
Daniel's Electrical Construction Co., Inc.	10881 Business Drive, Fontana, CA, 92337	Dustin Ispas	909-427-9000	lisa@danielselectric.com	C-10 (Electrical Contractor)	\$15,500,000	12/02/2025
Danny Letner Inc. dba Letner Roofing Company	1490 N. Glassell Street, Orange, CA, 92867	Angie Ruiz	714-633-0030	aruiz@letner.com	B (General Building Contractor), C-39 (Roofing Contractor), C-43 (Sheet Metal Contractor)	\$20,000,000	05/14/2026
DC Integrate, Inc.	172 S. Brent Cir., City of Industry, CA 91789	Jack Shundong Yao	909-598-5921	dcintegrate@gmail.com	B (General Building Contractor), C-10 (Electrical Contractor), C-20 (Warm-Air Heating, Ventilating and Air-Conditioning Contractor)	\$2,750,000	03/20/2026
DIVAD CORPORATION	1411 N Batavia Street #114 Orange, CA 92867	David Smith	877-511-5554	accounting@divadcorp.com	C-7 (Low Voltage Systems Contractor)	\$350,000	03/27/2026

Company	Address	Contact	Phone #	Email	License Classes	Approved For	Expires
Doja, Inc	5050 mission byld, Ontario, CA, 91762	Bassel Jaber	626-430-8105	bassel@dojainc.com	A (General Engineering Contractor), B (General Building Contractor), C-12 (Earthwork and Paving Contractors), C-21 (Building Moving/Demolition Contractor), HAZ (Hazardous Substance Removal Certification)	\$2,200,000	04/15/2026
EDWARDS CONSTRUCTION GROUP, INC.	991 Bennett Ave	BRAD EDWARDS	805-868-2874	brad@weareedwards.com	A (General Engineering Contractor), B (General Building Contractor)	\$16,000,000	03/26/2026
EIDIM Group Inc. dba EIDIM AV Technology	1015 S. Placentia Ave. Fullerton, CA 92831	Aman Jain	562-777-1009 x104	estimate@eidim.com	B (General Building Contractor), C-7 (Low Voltage Systems Contractor), C-10 (Electrical Contractor), C-33 (Painting and Decorating Contractor)	\$2,250,000	03/27/2026
El Karnak Construction Inc	1109 San Bernardino Rd, Suite 120, Covina, CA, 91722	Isaiah Guirguis	626-926-8046	isaiah@elkarnakconstruction.com	C-10 (Electrical Contractor)	\$625,000	07/15/2026
Electric Service & Supply Co of Pasadena	2668 East Foothill Blvd., Pasadena, CA, 91107	Sean Lazarian	626-795-8641	sean@esscoelectric.com	C-10 (Electrical Contractor), B (General Building Contractor)	\$6,500,000	07/17/2026
Empyrean Plumbing, Inc.	3404 Niki Way, Riverside, CA, 92507	David Koralewski	951-776-4616	dave@empyreanplumbing.com	C-36 (Plumbing Contractor), C-34 (Pipeline Contractor), C-2 (Insulation and Acoustical Contractor), B (General Building Contractor)	\$8,600,000	10/29/2025
Erickson-Hall Construction Co.	500 Corporate Drive, Escondido, CA, 92029	Rachael Gonzalez	760-796-7700	rgonzalez@ericksonhall.com	A (General Engineering Contractor), B (General Building Contractor), HAZ (Hazardous Substance Removal Certification)	\$66,000,000	07/03/2026
Exclusive Metal Inc.	14118 Meridian Parkway, Riverside CA 92518	Liz Stark	951-943-3948 x1001	liz@exclusivemetalinc.com	C-39 (Roofing Contractor), C-43 (Sheet Metal Contractor)	\$1,400,000	03/28/2026
F.E.C. Electric, Inc.	PO Box 77, Redlands, CA, 92373	Jamie Pruden	909-793-0965	jamie@fec-electric.com	C-10 (Electrical Contractor), A (General Engineering Contractor), B (General Building Contractor), C-7 (Low Voltage Systems Contractor)	\$7,700,000	09/12/2025
Federal Technology Solutions Inc	1828 Railroad St, Corona, CA, 92878	Holly Thach	951-808-9660	hollyt@federalsales.com	C-7 (Low Voltage Systems Contractor), C-10 (Electrical Contractor), B (General Building Contractor)	\$8,100,000	10/23/2025
First Electric Systems, Inc.	815 Sungrove Pl., Brea, CA, 92821	Jason Ahn	714-801-5599	fesjason@gmail.com	C-10 (Electrical Contractor), B (General Building Contractor)	\$4,600,000	04/04/2026
Fischer, Inc.	1372 W. 26th Street, San Bernardino, CA, 92405	Beth Morgan	909-881-2910 x6	beth@fischerinc.us	A (General Engineering Contractor), C-16 (Fire Protection Contractor), C-36 (Plumbing Contractor), B (General Building Contractor)	\$5,000,000	07/03/2026
Franklin Mechanical Systems, Inc	185 W. 4th Street, Beaumont, CA, 92223	Joe Horacek	951-845-1000	joefms@earthlink.net	C-20 (Warm-Air Heating, Ventilating and Air-Conditioning Contractor)	\$7,000,000	04/07/2026

Company	Address	Contact	Phone #	Email	License Classes	Approved For	Expires
G A ABELL INC DBA PRECISION ELECTRIC CO	8137 Winter Gardens Blvd., Lakeside, CA 92040	Melanie Bisher	619-390-2991	estimating@precisionelectricco.com	B (General Building Contractor), A (General Engineering Contractor), C-7 (Low Voltage Systems Contractor), C-10 (Electrical Contractor), C-46 (Solar Contractor)	\$5,000,000	05/23/2026
Global Modular Inc	1120 Commerce Ave, 25, Atwater, CA, 95301	Adam DeBard	209-676-8029	adebard@gdvi.net	B (General Building Contractor)	\$10,000,000	05/21/2026
Golden Bay Fence Plus Iron Works, Inc.	4104 South B Street, Stockton, CA, 96206	Paul Chavez	209-944-9754	sales@goldenbayfence.com	A (General Engineering Contractor), B (General Building Contractor), C-10 (Electrical Contractor), C-13 (Fencing Contractor), C-23 (Ornamental Metal Contractor)	\$1,250,000	08/16/2025
Hamel Concrete, Inc.	26431 Jefferson Ave. Ste. E, Murrieta, CA, 92562	Jeff Hale	951-474-0200 x112	concrete@hamelinc.com	C-8 (Concrete Contractor), A (General Engineering Contractor), B (General Building Contractor)	\$9,900,000	08/16/2025
HPS Mechanical, Inc. dba HPS Plumbing Services	3100 E. Belle Terrace Bakersifeld, CA 93307	Alma Martinez	661-397-2121 x8209	planroom@hpsmechanical.com	A (General Engineering Contractor), B (General Building Contractor), C-4 (Boiler, Hot Water Heating and Steam Fitting Contractor), C-2 (Insulation and Acoustical Contractor), C-10 (Electrical Contractor), C-16 (Fire Protection Contractor), C-20 (Warm-Air Heating, Ventilating and Air-Conditioning Contractor), C-34 (Pipeline Contractor), C-36 (Plumbing Contractor), C-42 (Sanitation System Contractor), C-43 (Sheet Metal Contractor), C-46 (Solar Contractor), HAZ (Hazardous Substance Removal Certification)	\$14,750,000	12/06/2025
Infinity Structures, Inc	20200 Gaston Rd, Perris, CA, 92570	Ted Winters	951-940-6450	ted.winters@aol.com	B (General Building Contractor)	\$4,000,000	09/10/2025
Inland Building Construction Companies, Inc.	323 S. Sierra Way, San Bernardino, CA, 92408	Lori Cardoza	909-884-6276	ruso@ibccinc.com	B (General Building Contractor), C-2 (Insulation and Acoustical Contractor), C-8 (Concrete Contractor), C-10 (Electrical Contractor), C-61 (Limited Specialty)	\$7,000,000	03/20/2026
INLAND PACIFIC ELECTRICAL CONTRACTORS, INC.	9155 ARCHIBALD AVENUE SUITE 905, RANCHO CUCAMONGA, CA, 91730	SCOTT BURNS	909-948-9369	office@inlandpacific.net	C-10 (Electrical Contractor)	\$500,000	07/03/2026
Integrated Demolition and Remediation Inc.	421 E. Cerritos Ave. Anaheim, CA 92805	Nick Vora	714-340-3333	nick@idrdemo.com	A (General Engineering Contractor), B (General Building Contractor), C-21 (Building Moving/Demolition Contractor), C-22 (Asbestos Abatement Contractor), HAZ (Hazardous Substance Removal Certification), ASB (Asbestos Certification)	\$26,000,000	03/10/2026

Company	Address	Contact	Phone #	Email	License Classes	Approved For	Expires
Intercom Clock & Signal Service	PO Box 5255, Riverside, CA, 92507	Jennifer Abbasi	951-683-3637	j.abbasi@icsservice.net	C-7 (Low Voltage Systems Contractor), C-10 (Electrical Contractor)	\$1,900,000	05/14/2026
Interior Resources Inc, dba Commercial Interior Resources	1761 Reynolds Ave , Irvine, CA, 92614	Danielle Lisotto	949-752-1470	dlisotto@cir-resource.com	C-15 (Flooring and Floor Covering Contractors), B (General Building Contractor)	\$1,200,000	07/17/2026
Interpipe Contracting, Inc.	10870 Hartley Road, Santee, CA, 92071	Ron Smith	619-596-7733	info@interpipecontracting.com	C-34 (Pipeline Contractor), C-36 (Plumbing Contractor)	\$2,600,000	11/18/2025
J/K Excavation & Grading Co., Inc.	541 W. Rialto Ave., Rialto, CA, 92376	Christine Pelayo	909-357-1800 x128	cpelayo@jkexcavation.com	A (General Engineering Contractor), C-12 (Earthwork and Paving Contractors)	\$7,500,000	04/14/2026
JAM Fire Protection, Inc. dba JAM Corporation	1930 S. Myrtle Ave., Monrovia, CA, 91016	Geoff Szabo	626-256-4400	geoff.szabo@jamfire.com	B (General Building Contractor), C-7 (Low Voltage Systems Contractor), C-10 (Electrical Contractor), C-16 (Fire Protection Contractor)	\$10,000,000	07/09/2026
Janus Corporation	1220 Keystone Way, Vista, CA, 92081	Maricela Lamas	760-598-7374	maricelal@januscorp.com	A (General Engineering Contractor), B (General Building Contractor), C-2 (Insulation and Acoustical Contractor), C-21 (Building Moving/Demolition Contractor), C-22 (Asbestos Abatement Contractor), HAZ (Hazardous Substance Removal Certification), ASB (Asbestos Certification)	\$9,800,000	05/15/2026
Jergensen Concrete Inc.	9353 Buttemere Rd, Phelan, CA, 92371	KYLE JERGENSEN	760-947-4545	kylejergensen@outlook.com	B (General Building Contractor), C-8 (Concrete Contractor), A (General Engineering Contractor)	\$1,400,000	12/02/2025
Jergensen Construction Inc	9320 Daisy Rd, Oak hills, CA, 92344	Todd Jergensen	760-947-4545	tjergensen@msn.com	A (General Engineering Contractor), B (General Building Contractor), C-8 (Concrete Contractor)	\$2,800,000	08/16/2025
JPI Development Group, Inc.	41205 Golden Gate Circle, Murrieta, CA, 92562	Maricza Baltazar	951-973-7680	estimating@jpidevelopment.com	A (General Engineering Contractor), B (General Building Contractor), C-2 (Insulation and Acoustical Contractor), C-8 (Concrete Contractor), C-16 (Fire Protection Contractor), C-34 (Pipeline Contractor), C-36 (Plumbing Contractor)	\$7,900,000	10/23/2025
K.A.R. Construction, Inc.	1306 W Brooks Street, Ontario, CA, 91762	Kurt Rothweiler	909-988-5054	kurtrothweiler@karconstruction	B (General Building Contractor), C-8 (Concrete Contractor)	\$14,000,000	05/21/2026
K.E. Rodgers, Inc.	530 Texas Street, Redlands, CA 92374	Dawn Peer	909-735-5038	dawnpeer@gmail.com	C-36 (Plumbing Contractor)	\$350,000	11/20/2025
Kamran and Company, LLC	415 N Salsipuedes Street, Santa Barbara, CA, 93103	Anja Nachtigall	800-480-9418 x4028	anja@kamranco.com	B (General Building Contractor), C-61 (Limited Specialty), C-38 (Refrigeration Contractor), C-43 (Sheet Metal Contractor)	\$10,000,000	03/10/2026

Company	Address	Contact	Phone #	Email	License Classes	Approved For	Expires
KASA Construction, Inc.	15148 Sierra Bonita Ln., Chino, CA, 91710	Hector Zavala	909-457-8260	hectorz@kasaconstruction.com	A (General Engineering Contractor), B (General Building Contractor), C-10 (Electrical Contractor), C-27 (Landscaping Contractor)	\$8,750,000	11/12/2025
Kerns Inc A California Corporation	17560 Catalpa St, Hesperia, CA, 92345	Shelly Waggoner	760-949-8800	office@kernscon.com	A (General Engineering Contractor), B (General Building Contractor), C-36 (Plumbing Contractor), C-34 (Pipeline Contractor)	\$11,400,000	10/23/2025
Kisba Contracting, Inc.	125 Mercury Cir, Pomona, CA, 91768	Adrienne Gylling	909-444-0023	info@kisbacontracting.com	B (General Building Contractor)	\$1,000,000	04/02/2026
KITCOR CORPORATION	9959 Glenoaks Blvd, Sun Valley, CA, 91352	Ruby Soriano	818-767-4800 x15	ruby@kitcor.com	C-43 (Sheet Metal Contractor)	\$2,250,000	03/28/2026
KYA Services, LLC	1800 E McFadden Ave, Santa Ana, CA, 92705	Jessica Amaro	714-659-6477	prequal@thekyagroup.com	A (General Engineering Contractor), B (General Building Contractor), C-15 (Flooring and Floor Covering Contractors), C-20 (Warm-Air Heating, Ventilating and Air-Conditioning Contractor), C-61 (Limited Specialty), C-10 (Electrical Contractor), C-33 (Painting and Decorating Contractor)	\$38,000,000	03/28/2026
Lee and Stires, Inc.	634 S. Palmetto Ave, Ontario, CA, 91762	Katrina Richardson	909-983-9557	katrinar@lee-stires.com	A (General Engineering Contractor), C-12 (Earthwork and Paving Contractors)	\$5,900,000	10/23/2025
Liberty Climate Control, Inc.	2447 Chico Avenue, South El Monte, CA, 91733	Sylvia Duarte	626-575-3131	sylvia@libertyclimate.com	B (General Building Contractor), C-20 (Warm-Air Heating, Ventilating and Air- Conditioning Contractor)	\$8,400,000	04/08/2026
Los Angeles Engineering, Inc.	633 N. Barranca Ave, Covina, CA, 91723	Joseph Haygood	626-454-5222 x208	joseph@laeng.net	A (General Engineering Contractor), B (General Building Contractor), C-10 (Electrical Contractor), C-27 (Landscaping Contractor), HAZ (Hazardous Substance Removal Certification), C-61 (Limited Specialty)	\$11,700,000	10/23/2025
M. Wilson Company Contractors, Inc.	2605 Sierra Way, La Verne, CA. 91750	Michelle Darino	909-593-5272	mdarino@uia.net	A (General Engineering Contractor), B (General Building Contractor), C-10 (Electrical Contractor)	\$4,000,000	04/02/2026
Marina Landscape, Inc.	3707 W Garden Grove Blvd, Orange, CA, 92868	Hue Ta	714-939-6600 x485	estimator@marinaco.com	A (General Engineering Contractor), B (General Building Contractor), C-27 (Landscaping Contractor), C-36 (Plumbing Contractor), C-61 (Limited Specialty), C-29 (Masonry Contractor), C-49 (Tree and Palm Contractor)	\$30,000,000	10/23/2025
MDB General Engineering, Inc.	22601 La Palma Ave, Ste 103, Yorba Linda, CA 92887	Courtney Statham	949-378-3440	team@wearemdb.com	A (General Engineering Contractor), HAZ (Hazardous Substance Removal Certification)	\$2,900,000	04/08/2026

Company	Address	Contact	Phone #	Email	License Classes	Approved For	Expires
Mel Smith Electric, Inc.	10950 Dale Street, Stanton, CA, 90680	Mel Smith	714-761-3205	estimating@melsmithelectric.com	A (General Engineering Contractor), B (General Building Contractor), C-7 (Low Voltage Systems Contractor), C-10 (Electrical Contractor), C-12 (Earthwork and Paving Contractors), C-21 (Building Moving/Demolition Contractor), HAZ (Hazardous Substance Removal Certification)	\$9,100,000	03/20/2026
Montgomery Hardware Co.	8777 Lanyard Court, Rancho Cucamonga, CA, 91730	Caroline Ruzzamenti	909-204-4000	estimating@montgomeryhardware.c om	C-61 (Limited Specialty), B (General Building Contractor), C-28 (Lock and Security Equipment Contractor)	\$14,000,000	04/15/2026
MPI - Miller Plumbing Inc.	949 N Cataract Ave #L, San Dimas CA 91773	David Miller	626-714-5555	nathan@mpiplumbing.com	C-36 (Plumbing Contractor), C-34 (Pipeline Contractor)	\$2,700,000	03/07/2026
Nations Roof West LLC	5463 E. Hedges Ave, Fresno, CA, 93727	Sean Rauch	559-252-1255	srauch@nationsroof.com	B (General Building Contractor), C-39 (Roofing Contractor), C-43 (Sheet Metal Contractor)	\$25,000,000	03/26/2026
NKS Mechanical Contracting, INC	2971 E. White Star Ave, Anaheim, CA, 92806	Namir Shmara	714-281-5123	biddesk@nksmechanical.com	B (General Building Contractor), C-20 (Warm-Air Heating, Ventilating and Air- Conditioning Contractor)	\$6,250,000	04/01/2026
Ohno Construction Company	8884 Jurupa Road, Jurupa Valley, CA 92509	Sid Fontenot	619-278-8824 x100	mail@ohnoconstruction.com	A (General Engineering Contractor), B (General Building Contractor), C-12 (Earthwork and Paving Contractors), C- 27 (Landscaping Contractor), C-61 (Limited Specialty)	\$19,500,000	07/15/2026
Pacific West Industries, Inc. dba Pacific West Air Conditioning	1912 W Business Center Drive, Orange, CA 92867	Teresa Moulton	866-328-2129	teresa.m@pacwestac.com	C-20 (Warm-Air Heating, Ventilating and Air-Conditioning Contractor), C-10 (Electrical Contractor)	\$1,500,000	03/27/2026
Pathway Communications LTD	12740 Danielson Court, Suite E, Poway, CA, 92064	Becky Thurmon	858-324-1036	beckyt@pcomus.com	C-7 (Low Voltage Systems Contractor)	\$1,600,000	03/20/2026
Penn Air Control Inc	5941 LAKESHORE DR, CYPRESS, CA, 90630	Marissa Ramirez	714-220-9091	marissa@pennairgroup.com	C-20 (Warm-Air Heating, Ventilating and Air-Conditioning Contractor)	\$150,000	10/29/2025
Pierre Landscape, Inc.	5455 2nd Street, Irwindale, CA, 91706	Steve Andrews	626-587-2121	bids@pierrelandscape.com	A (General Engineering Contractor), C-27 (Landscaping Contractor)	\$10,000,000	03/20/2026
Pinner Construction Co., Inc.	1255 S. Lewis Street, Anaheim, CA, 92805	Justin Davis	714-490-4000	justind@pinnerconstruction.com	A (General Engineering Contractor), B (General Building Contractor)	\$64,000,000	03/27/2026
Platinum Construction, Inc.	10581 Chestnut Ave. , Stanton, CA, 90680	Natalie Walker	714-527-0700	nwalker@platconinc.com	C-9 (Drywall Contractor), C-35 (Lathing and Plastering Contractor), B (General Building Contractor), C-36 (Plumbing Contractor)	\$1,400,000	10/01/2025

Company	Address	Contact	Phone #	Email	License Classes	Approved For	Expires
Plyco Corp.	4055 Riverview Dr., Jurupa Valley, CA 92509	Hector Valencia	951-727-8200	plyco@plycocorp.com	A (General Engineering Contractor), B (General Building Contractor), C-8 (Concrete Contractor)	\$35,000,000	03/31/2026
PRECISION AIR BALANCING COMPANY	1240 N. Jefferson St, Ste H, Anaheim, CA, 92807	Karen Fox	714-630-3796	kfox@precisionairbalance.com	C-61 (Limited Specialty), C-20 (Warm-Air Heating, Ventilating and Air-Conditioning Contractor)	\$3,900,000	04/14/2026
Preferred Ceilings, Inc.	475 CAPRICORN STREET, Brea, CA 92821	Erica Staiger	714-255-9336	erica@preferredceilings.com	C-2 (Insulation and Acoustical Contractor), B (General Building Contractor), C-10 (Electrical Contractor), A (General Engineering Contractor), C-61 (Limited Specialty)	\$4,000,000	07/03/2026
Pro-Craft Construction, Inc.	500 Iowa Street, Redlands, CA, 92373	Jessica Reed	909-790-5222	jreed@procraftci.com	A (General Engineering Contractor), B (General Building Contractor), C-2 (Insulation and Acoustical Contractor), C-16 (Fire Protection Contractor), C-34 (Pipeline Contractor), C-36 (Plumbing Contractor), C-42 (Sanitation System Contractor)	\$19,000,000	03/20/2026
ProWest PCM, Inc., dba ProWest Constructors	22710 Palomar Street, Wildomar, CA, 92595	Stephanie Ridlon	951-678-1038	sridlon@prowestconstructors.com	A (General Engineering Contractor), B (General Building Contractor), HAZ (Hazardous Substance Removal Certification)	\$150,000,000	09/10/2025
R. JENSEN CO., INC.	538 Sixth St. Norco, CA 92860	Elly LeMaster	951-479-5471	EllyRJC@gmail.com	A (General Engineering Contractor), B (General Building Contractor), C-10 (Electrical Contractor)	\$1,700,000	10/23/2025
R.I.S. ELECTRICAL CONTRACTORS, INC.	7330 Sycamore Canyon Blvd, Ste 1, Riverside, CA, 92508	TRINA JOYCE	951-653-2611	trinaj@riselec.com	C-10 (Electrical Contractor), B (General Building Contractor), C-31 (Construction Zone Traffic Control Contractor)	\$6,500,000	11/26/2025
Radonich Corp DBA Cal Coast Telecom	886 Faulstich Court San Jose CA 95112, San Jose, CA, 95112	Marie Pernick	408-275-8888 x212	marie@cctcom.net	C-7 (Low Voltage Systems Contractor)	\$9,500,000	10/23/2025
RAN ENTERPRISES INC	17612 Sampson Lane, HUNTINGTON BEACH, CA, 92647	THIERRY ABINADER	714-842-8688	thierry@ranent.com	B (General Building Contractor), C-20 (Warm-Air Heating, Ventilating and Air- Conditioning Contractor)	\$3,000,000	03/27/2026
Rancho Pacific Electric Construction, Inc.	9063 SANTA ANITA AVE., RANCHO CUCAMONGA, CA, 91730	Adriana Vasquez	909-476-1022	Avasquez@rpeinc.net	B (General Building Contractor), C-10 (Electrical Contractor)	\$20,000,000	03/24/2026
RDM Electric Co., Inc.	4260 E. Brickell Street, Ontario, CA. 91761	Maria De Leon	909-591-0990	m.deleon@rdmcompanies.com	C-10 (Electrical Contractor)	\$28,000,000	03/20/2026

Company	Address	Contact	Phone #	Email	License Classes	Approved For	Expires
Resource Environmental, Inc.	13100 Alondra Bl Suite 108, Cerritos CA 90703	Chase Tinsley	562-468-7000	bids@resource-env.com	A (General Engineering Contractor), B (General Building Contractor), C-21 (Building Moving/Demolition Contractor), HAZ (Hazardous Substance Removal Certification), ASB (Asbestos Certification), C-22 (Asbestos Abatement Contractor), C-61 (Limited Specialty)	\$8,600,000	11/26/2025
Risher Sutherland, Inc. dba United Contractors	334 West Oak Street, San Bernardino, CA, 92401	Jon Christiansen	909-388-7400	jon.christiansen20@gmail.com	C-39 (Roofing Contractor), C-43 (Sheet Metal Contractor), C-51 (Structural Steel Contractor)	\$3,700,000	07/03/2026
Rite-Way Roof Corporation	15425 Arrow Route, Fontana, CA, 92335	Lisa Mora	909-350-8490	lisa@ritewayroofing.com	B (General Building Contractor), C-10 (Electrical Contractor), C-39 (Roofing Contractor), C-43 (Sheet Metal Contractor)	\$4,000,000	05/14/2026
Rivera Equipment dba Valley Industrial Mechanical	PO Box 3457, Victorville, CA, 92393	Raymond Rivera	760-646-7974	cortney@revim.co	C-36 (Plumbing Contractor)	\$7,500,000	07/17/2026
RND Contractors Inc	14796 Jurupa Ave #A, Fontana, CA, 92337	Jesse Dunn	909-429-8500 x116	nsauter@rndcontractorsinc.com	A (General Engineering Contractor), C-51 (Structural Steel Contractor)	\$7,200,000	10/23/2025
Roadway Engineering & Construction Corp	3121 Indian Ave. Perris, CA 92571-3208	Eric Alvarez	951-940-0045	admin@roadwayengineering.com	A (General Engineering Contractor), B (General Building Contractor)	\$6,000,000	08/14/2025
Robert Clapper Construction Services Inc dba R.C. Construction Services Inc	700 New York Street, Redlands, CA, 92374	Brooke Wollam	909-829-3688 x251	bids@rcconstruction.com	B (General Building Contractor), C-8 (Concrete Contractor)	\$19,000,000	04/10/2026
Rocky Coast Builders, Inc.	135 S. Market Place	Christopher Madsen	760-489-7770	cmadsen@rcbcorp.com	C-8 (Concrete Contractor), A (General Engineering Contractor), B (General Building Contractor), C-5 (Framing and Rough Carpentry Contractor)	\$11,600,000	12/06/2025
RT CONTRACTOR CORP.	11531 Salinaz Ave., Garden Grove, CA 92843	RICHIE TRAN	714-530-9900	rtcontractor1@gmail.com	B (General Building Contractor), C-10 (Electrical Contractor), C-20 (Warm-Air Heating, Ventilating and Air-Conditioning Contractor), C-36 (Plumbing Contractor), A (General Engineering Contractor)	\$3,400,000	10/29/2025
RTS Solutionz, Inc. dba Solutionz	16751 Knott Avenue, La Mirada, CA 90638	Ryan Marrs	310-571-1207 x1235	rmarrs@solutionzinc.com	C-7 (Low Voltage Systems Contractor)	\$10,000,000	12/02/2025
Russell Sigler Inc.	205 South Puente St., Brea, CA, 92821	Jeffrey Myers	714-421-2455	jmyers@siglers.com	C-20 (Warm-Air Heating, Ventilating and Air-Conditioning Contractor)	\$5,000,000	05/14/2026
RVH CONSTRUCTORS INC.	1571 Parkway Loop, Suite B, Tustin, CA, 92780	BLAKE VAN HENSBERGEN	657-231-6230	rick@rvhconstructors.com	B (General Building Contractor), C-2 (Insulation and Acoustical Contractor), C-61 (Limited Specialty)	\$12,700,000	04/08/2026

Company	Address	Contact	Phone #	Email	License Classes	Approved For	Expires
RYAN ELECTRIC INC	1340 WEST PRINCETON ST, ONTARIO, CA, 91762	MATTHEW R RYAN	909-465-0434	ryanelectricinc@verizon.net	C-10 (Electrical Contractor)	\$4,900,000	11/25/2025
Safeway Building Systems, Inc. dba Safeway Electric	3133 Mission Inn Avenue, Riverside, CA, 92507	Michelle Martinez	909-824-6075 x103	mmartinez@safewaybsi.com	C-10 (Electrical Contractor), C-46 (Solar Contractor), C-7 (Low Voltage Systems Contractor), B (General Building Contractor)	\$4,000,000	03/10/2026
SCW Contracting Corp	2525 N Old Hwy 395, Fallbrook, CA, 92028	Frances Johnsen	760-728-1308	fjohnsen@scwcompanies.com	A (General Engineering Contractor), C-51 (Structural Steel Contractor), C-60 (Welding Contractor)	\$8,300,000	10/29/2025
Sharp Industries LLC dba Sharp Electrical Services	3361 Chicago Ave, Riverside, CA, 92507	Benjamin Sharp	951-323-3677	rachel@sharpbuilds.com	B (General Building Contractor), C-10 (Electrical Contractor), C-39 (Roofing Contractor), C-47 (Manufactured Housing Contractor)	\$750,000	03/20/2026
Simco Mechanical, Inc.	3795 La Crescenta Ave, #102, Glendale, CA 91208	Cesar Rossignoli	818-957-4994	pq@simcomechanical.com	C-20 (Warm-Air Heating, Ventilating and Air-Conditioning Contractor), B (General Building Contractor)	\$7,500,000	03/27/2026
SJD&B, Inc.	20451 Valley Blvd., Walnut, CA, 91789	Simon Jeon	909-481-0001	info@sjdandb.com	B (General Building Contractor), A (General Engineering Contractor), C-12 (Earthwork and Paving Contractors), C-39 (Roofing Contractor), HAZ (Hazardous Substance Removal Certification)	\$4,400,000	03/10/2026
SOLPAC Construction, Inc. dba Soltek Pacific Construction Company	2424 Congress Street, San Diego, CA, 92110	Kevin Cammall	619-296-6247	marketing@soltekpacific.com	A (General Engineering Contractor), B (General Building Contractor)	\$52,000,000	10/02/2025
Southern California Grading, Inc.	16291 Construction Circle East, Irvine, CA, 92606	Robin Royce	949-247-0101	robinr@socalgrading.com	A (General Engineering Contractor), C-12 (Earthwork and Paving Contractors)	\$13,600,000	10/29/2025
Southern California West Coast Electric, Inc.	200 S. 8th Street, Building 1., Banning, CA 92220	Kathy Figueroa	951-396-7311	kathy@scwce.com	C-10 (Electrical Contractor), B (General Building Contractor)	\$13,500,000	03/20/2026
Spec Construction Co., Inc.	115 W. Main St., Ontario, CA 91762	Chaz DeLaFosse	909-947-4601	info@specconstructionco.com	B (General Building Contractor), C-8 (Concrete Contractor), C-17 (Glazing Contractor), C-33 (Painting and Decorating Contractor), C-15 (Flooring and Floor Covering Contractors), A (General Engineering Contractor), C-4 (Boiler, Hot Water Heating and Steam Fitting Contractor), C-20 (Warm-Air Heating, Ventilating and Air-Conditioning Contractor), C-36 (Plumbing Contractor), C-39 (Roofing Contractor), C-9 (Drywall Contractor), C-35 (Lathing and Plastering Contractor)	\$8,500,000	03/26/2026

Company	Address	Contact	Phone #	Email	License Classes	Approved For	Expires
Stallworth construction and management Corp	37951 47th street east Ste A7 #210 Palmdale, Ca 93552	Sholandric Stallworth	888-312-8453	tom@stallworthsafety.com	B (General Building Contractor)	\$400,000	10/01/2025
Stolo Cabinets, Inc.	860 Challenger Street, Brea, CA, 92821	Cathleen Franco	714-529-7303	sales@stolocabinets.com	cabinets.com  B (General Building Contractor), C-6 (Cabinet, Millwork and Finish Carpentry Contractor)		10/23/2025
SWCS, Inc., dba Southwest Construction Services Inc.	11653 Riverside Drive, Ste.153, Lakeside, CA, 92040	Dan Smith	619-258-9944	dan@swcs-inc.com	B (General Building Contractor), C-20 (Warm-Air Heating, Ventilating and Air- Conditioning Contractor), C-61 (Limited Specialty), C-9 (Drywall Contractor), C-10 (Electrical Contractor), A (General Engineering Contractor)	\$6,500,000	03/20/2026
Swinerton Builders	200 North Main Street, Santa Ana, CA 90027	Michael Shawver	949-622-7000	mshawver@swinerton.com	B (General Building Contractor), A (General Engineering Contractor), C-12 (Earthwork and Paving Contractors), C-29 (Masonry Contractor), C-39 (Roofing Contractor), C-4 (Boiler, Hot Water Heating and Steam Fitting Contractor), C-50 (Reinforcing Steel Contractor), C-9 (Drywall Contractor), C-2 (Insulation and Acoustical Contractor), C-2 (Insulation and Acoustical Contractor), C-6 (Cabinet, Millwork and Finish Carpentry Contractor), C-8 (Concrete Contractor), C-33 (Painting and Decorating Contractor), C-35 (Lathing and Plastering Contractor), C-5 (Framing and Rough Carpentry Contractor), C-10 (Electrical Contractor), C-21 (Building Moving/Demolition Contractor), HAZ (Hazardous Substance Removal Certification), ASB (Asbestos Certification)	\$800,000,000	09/13/2025
T. Lindsay, Inc. dba Performance Electric	1680 S. E St. San Bernardino CA 92408	felicia aguilar	760-961-2132	felicicaa@perf-elec.com.com	C-10 (Electrical Contractor)	\$3,000,000	07/03/2026
T.E. Roberts, inc.	17771 Mitchell North, Irvine, CA, 92614	Timothy Roberts	714-669-0072	estimating@teroberts.com	A (General Engineering Contractor), C-34 (Pipeline Contractor)	\$12,500,000	09/03/2025
TechNet Partners Inc	6116 Innovation Way, Carlsbad, CA, 92009	Andrew Vermette	951-235-5188	avermette@technetpartners.com	C-7 (Low Voltage Systems Contractor), C-10 (Electrical Contractor)	\$3,000,000	12/06/2025
The Mike Cox Electric, Inc.	160 N. Rancho Avenue, San Bernardino, CA, 92410	Amber Cox	909-889-7992	amber@coxelect.com	C-10 (Electrical Contractor)	\$8,100,000	11/18/2025
Thermalair, Inc.	1140 N. Red Gum Street, Anaheim, CA, 92806	Theresa Bransky	714-630-3200 x101	theresa.bransky@thermalair.com	C-20 (Warm-Air Heating, Ventilating and Air-Conditioning Contractor), C-4 (Boiler, Hot Water Heating and Steam Fitting Contractor), C-38 (Refrigeration Contractor)	\$2,000,000	07/07/2026


Company	Address	Contact	Phone #	Email	License Classes	Approved For	Expires
Thompson Systems LLC	2205 Fleetwood Drive, Jurupa Valley, CA, 92509	Kristine Clifford	951-784-7270 x122	kclifford@thompsone.com	C-7 (Low Voltage Systems Contractor), C-10 (Electrical Contractor)	\$3,000,000	07/03/2026
Time and Alarm Systems	3828 Wacker Dr. Mira Loma CA 91752	Kaytlin Vieyra	951-685-1761	ProjectAdmin- TAS@sciensbuildingsolutions.com	C-7 (Low Voltage Systems Contractor), C-10 (Electrical Contractor), C-16 (Fire Protection Contractor)	\$10,000,000	03/20/2026
Tomahawk Builders, Inc.	14060 Meridian Parkway, Riverside, CA, 92518	John Sommers	951-656-1069	tomahawkbldrs@aol.com	C-5 (Framing and Rough Carpentry Contractor), B (General Building Contractor)	\$5,500,000	04/04/2026
Tovey/Shultz Construction, Inc	18261 Collier Ave, Suite A, Lake Elsinore, CA, 92530	Kevin Terry	951-471-5677	biddiscovery@toveyshultz.com	B (General Building Contractor), A (General Engineering Contractor)	\$6,300,000	08/02/2025
Tri Power Electrical Contractors INC	1656 W. 9th St Suite E Upland CA 91786	Ray Blanchard	909-931-2711	ray@tripowerelectric.com	C-10 (Electrical Contractor)	\$2,000,000	03/28/2026
TRUELINE CONSTRUCTION & SURFACING INC dba trueline	12397 Doherty Street, Riverside, CA 92503	ED KRUSE	951-817-0777	trueline40@gmail.com	A (General Engineering Contractor), C-32 (Parking and Highway Improvement Contractor), ASB (Asbestos Certification)	\$1,000,000	07/03/2026
Universal Asphalt Co. Inc.	10610 S. Painter Ave, Santa Fe Springs, CA, 90670	Thomas Houck	562-941-0201	tomhouck@universalasphalt.com	C-12 (Earthwork and Paving Contractors), A (General Engineering Contractor), C-32 (Parking and Highway Improvement Contractor)	\$5,000,000	08/28/2025
Valley Pipeline Services, Inc.	73161 Fred Waring Drive, Suite 200, Palm Desert, CA, 92260	Steve Vatter	760-610-5538	steve@valleypipeline.com	A (General Engineering Contractor), C-34 (Pipeline Contractor), C-36 (Plumbing Contractor)	\$6,000,000	12/06/2025
Venture Construction & Management	1435 Pera Street, Corona, CA, 92882	Bobby Ragasa	310-570-0878	bobby.r.vcm@gmail.com	A (General Engineering Contractor), B (General Building Contractor)	\$3,750,000	09/18/2025
Verne's Plumbing, Inc.	8561 Whitaker St, Buena Park, CA, 90621	Lawrence J. Verne	714-994-1971	larry@vernesplumbing.com	B (General Building Contractor), C-34 (Pipeline Contractor), C-36 (Plumbing Contractor)	\$9,300,000	10/29/2025
VLA Construction Inc	22815 Ventura Blvd. #157, Woodland Hills, CA, 91364	Veronique Loizu	818-225-1800	vlainc@hotmail.com	B (General Building Contractor), C-33 (Painting and Decorating Contractor)	\$1,600,000	03/27/2026
W S KLEM CONTRACTOR INCORPORATED	5405 E LA PALMA AVE, ANAHEIM, CA 92807	Phi Tran	310-414-0455 x2	phi@wsklem.com	B (General Building Contractor), C-5 (Framing and Rough Carpentry Contractor)	\$3,750,000	04/07/2026
W.D. GOTT CONSTRUCTION CO.	W.D. GOTT CONSTRUCTION CO, 1656 W 9TH STREET, UPLAND, CA, 91786	JAMES HETZEL	909-982-8951	jim.hetzel@yahoo.com	A (General Engineering Contractor), B (General Building Contractor), C-8 (Concrete Contractor)	\$13,000,000	04/14/2026
Wakeco Inc.	42020 Winchester Rd.	Gavin Wakefield	951-200-5758	estimating@wakecoinc.com	A (General Engineering Contractor), B (General Building Contractor)	\$2,400,000	12/04/2025

Company	Address	Contact	Phone #	Email	License Classes	Approved For	Expires
Wakeland Electric, Inc.	12803 Temescal Canyon Rd, Unit, Corona, CA, 92883	Chandra Wakeland	951-399-0987	bids@wakelandelectric.com	C-10 (Electrical Contractor)	\$300,000	09/23/2025
West-Tech Mechanical Inc	5589 Brooks St, Monclair, CA, 91763	Kim Reeves	909-635-1170	bids@westtechmech.com	C-20 (Warm-Air Heating, Ventilating and Air-Conditioning Contractor)	\$4,800,000	10/31/2025
Western Pacific Roofing Corp.	2229 E. Avenue Q, Palmdale, CA, 93550	Kimberley Jones	661-273-1336	kim@westpacroof.com	B (General Building Contractor), C-39 (Roofing Contractor)	\$3,500,000	09/03/2025
Westland Mechanical, LLC	12223 Highland Avenue #106-569, RANCHO CUCAMONGA, CA, 91739	travis lee	909-732-8027	travis@westlandmechanical.net	C-20 (Warm-Air Heating, Ventilating and Air-Conditioning Contractor)	\$20,000,000	03/27/2026

# Jurupa Valley High School

UTIL-LOCATE SUBSURFACE UTILITY MAP

# VICINITY MAP

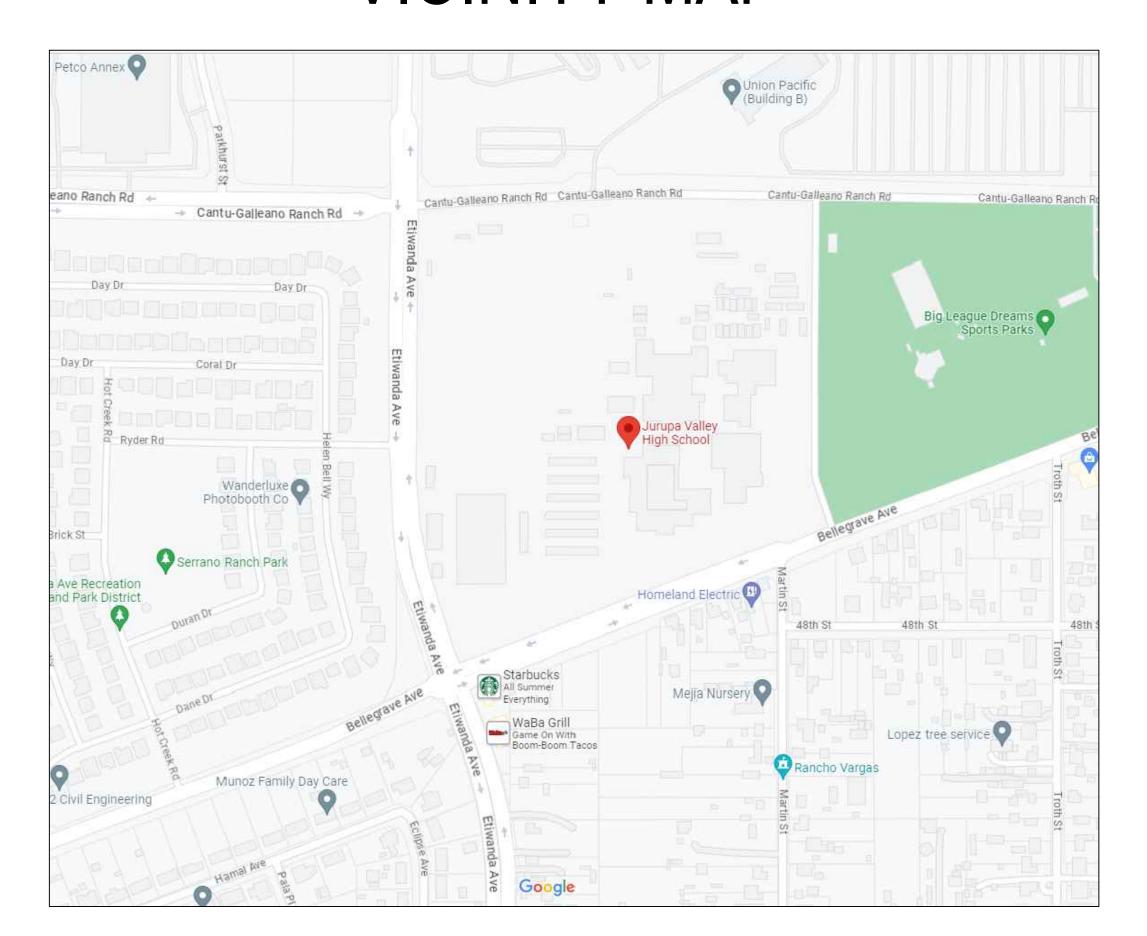

# LOCATION MAP



NOTE: POTHOLING IS "HIGHLY" RECOMMENDED, THE EXPOSURE OF THE UTILITY LINE WILL ACCURATELY VERIFY EXACT, DEPTH, DIRECTION, SIZE AND MATERIAL OF THE UTILITY PIPE OR LINE.

FOR AN ESTIMATE-PLEASE CALL OFFICE.



Toll free: 888.885.6228 Office: 714.521.5393 Cell: 714.296.9680

Eı	Email: arts@util-locate.com Web: www.util-locate.com						
	SUBSURFACE UTILITY MAP SYMBOLS						
Symbols	Description						
0	MANHOLE						
	GREA	GREASE INTERCEPTOR					
0	HAND	HOLE					
ф	SEWE	ER / STORM DRAIN CLEAN C	OUT (C/O)				
0	COM	MUNICATION DROP / GAS DI	ROP / ELECTRICAL D	ROP / WATER DROP			
☼	STAN	DARD & PROPERTY LIGHT /	YARD-LIGHT STAND	ARDS			
Q	UTILI	TY POLE / POWER POLE					
<b> </b>	PARK	ING LOT LIGHTS / STREET I	LIGHTS				
	PIPE	TURNS UP / RISER / SPIGOT					
	STORM-GRATE / STORM DRAIN						
	CURB SIDE DRAIN						
0	FLOO	R DRAIN					
$\boxtimes$	ELEC	TRICAL PANEL / SERVICE B	OX / COMMUNICAT	ION PANEL			
Δ	TELE	PHONE / BLUE CODE EMER	GENCY PHONE				
0	GAS I	METER / WATER METER					
$\boxtimes$	GAS \	/ALVE / WATER VALVE / CO	NTROL VALVE				
	ELEC	TRICAL TRANSFORMER OR	PAD MOUNTED TRA	NSFORMER (E.P.M.T)			
	ELEC	T. BOX / COM. BOX / VAULTS	S / PULL BOX / J-BOX	( / CONTROL BOX			
$\otimes$	FIRE	HYDRANT / POST INDICATO	R VALVE				
<b>B</b>	FDC (FIRE DEPARTMENT CONNECTION)						
$\mathbb{R}$	END OF SIGNAL / BLOCKED PASS THIS POINT						
7	BACKFLOW PREVENTER						
5	UTILITY LINE CUT						
Т	CAPP	ED UTILITY LINE					
Φ	POTH	OLE LOCATING					
	ABBI	REVIATION	ABBI	REVIATION			
Abr	`V	Description	Abrv	Description			
CV		Communication Vault	MTY	Empty			

#### PREPARED FOR

Asbestos Cement Pipe

Can not open

Plastic (Conduit or Pipe)

# JUSD

PROJECT ADDRESS


DATE	REVISION		
09-07-23	Initial Drawing		
DRAWN BY:	G.E		
CHECKED BY:	A.S		
	SHEET No:		
TITLE PAGE			

# SUM-2



SUM-3

SUM-4

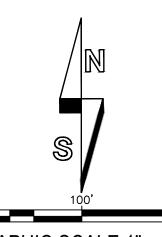

#### GRAPHIC SCALE 1" = 100'

## UTILITY LEGEND LAYERS

Linetype Descriptions

Linetype	Linetype Descriptions
ЕМ	Electrical Main line
	Electrical Duct Bank
= = = = = = = = = = = = = = = = = = =	Electrical Brackets (multiple lines)
Е	Electrical line / Conduit lines / Property lines
SL	Street Light Electrical lines
TS	Traffic Signal Electrical lines
CM	Communication Main line
C C C	Communication Duct Bank
COM	Communication Brackets (multiple lines)
СОМ	Communication line / Conduit lines / Property lines
F0	Fiber Optic lines
FA	Fire Alarm lines
т —	Telephone Main line
т	Telephone lines
CTVM	Cable TV Main line
CTV	Cable TV lines
———РА ———	Public Annoucements
	Gas Main line
G	Gas lines
OIL	Oil lines
STM ———	Steam lines
	Water Main line
w	Water lines
FWM —	Fire water Main line
FW	Fire water lines
cw	Chill water lines
HW	Hot water lines
IRM —	Irrigation Main line
IRR	Irrigation water lines
	Reclaimed Main line
RW	Reclaimed water lines

Storm Drainage

Unknown lines / Abandon lines



## SUBSURFACE UTILITY MAP

1136 E. Valencia Dr, Fullerton, CA 92831
Toll free: 888.885.6228 Office: 714.521.5393 Cell: 714.296.9680
Email: arts@util-locate.com Web: www.util-locate.com

#### SUBSURFACE UTILITY MAP SYMBOLS MANHOLE GREASE INTERCEPTOR HANDHOLE SEWER / STORM DRAIN CLEAN OUT (C/O) COMMUNICATION DROP / GAS DROP / ELECTRICAL DROP / WATER DROP STANDARD & PROPERTY LIGHT / YARD-LIGHT STANDARDS UTILITY POLE / POWER POLE PARKING LOT LIGHTS / STREET LIGHTS PIPE TURNS UP / RISER / SPIGOT STORM-GRATE / STORM DRAIN **CURB SIDE DRAIN** ELECTRICAL PANEL / SERVICE BOX / COMMUNICATION PANEL TELEPHONE / BLUE CODE EMERGENCY PHONE GAS METER / WATER METER GAS VALVE / WATER VALVE / CONTROL VALVE ELECTRICAL TRANSFORMER OR PAD MOUNTED TRANSFORMER (E.P.M.T) ELECT. BOX / COM. BOX / VAULTS / PULL BOX / J-BOX / CONTROL BOX FIRE HYDRANT / POST INDICATOR VALVE FDC (FIRE DEPARTMENT CONNECTION) END OF SIGNAL / BLOCKED PASS THIS POINT BACKFLOW PREVENTER UTILITY LINE CUT CAPPED UTILITY LINE POTHOLE LOCATING ABBREVIATION ABBREVIATION Description Electrical Vault **Backflow Preveter** Not Accessible CNO Can not open Unknown GPR

## PREPARED FOR

Plastic (Conduit or Pipe)


Post Indicator Valve

Asbestos Cement Pipe
Vertrified Clay Pipe

# JUSD

PROJECT ADDRESS

DATE	DEV//01011				
DATE	REVISION				
09-07-23	Initial Drawing				
DRAWN BY:	G.E				
CHECKED BY:	A.S				
SHEET No:					
	SUM-1				

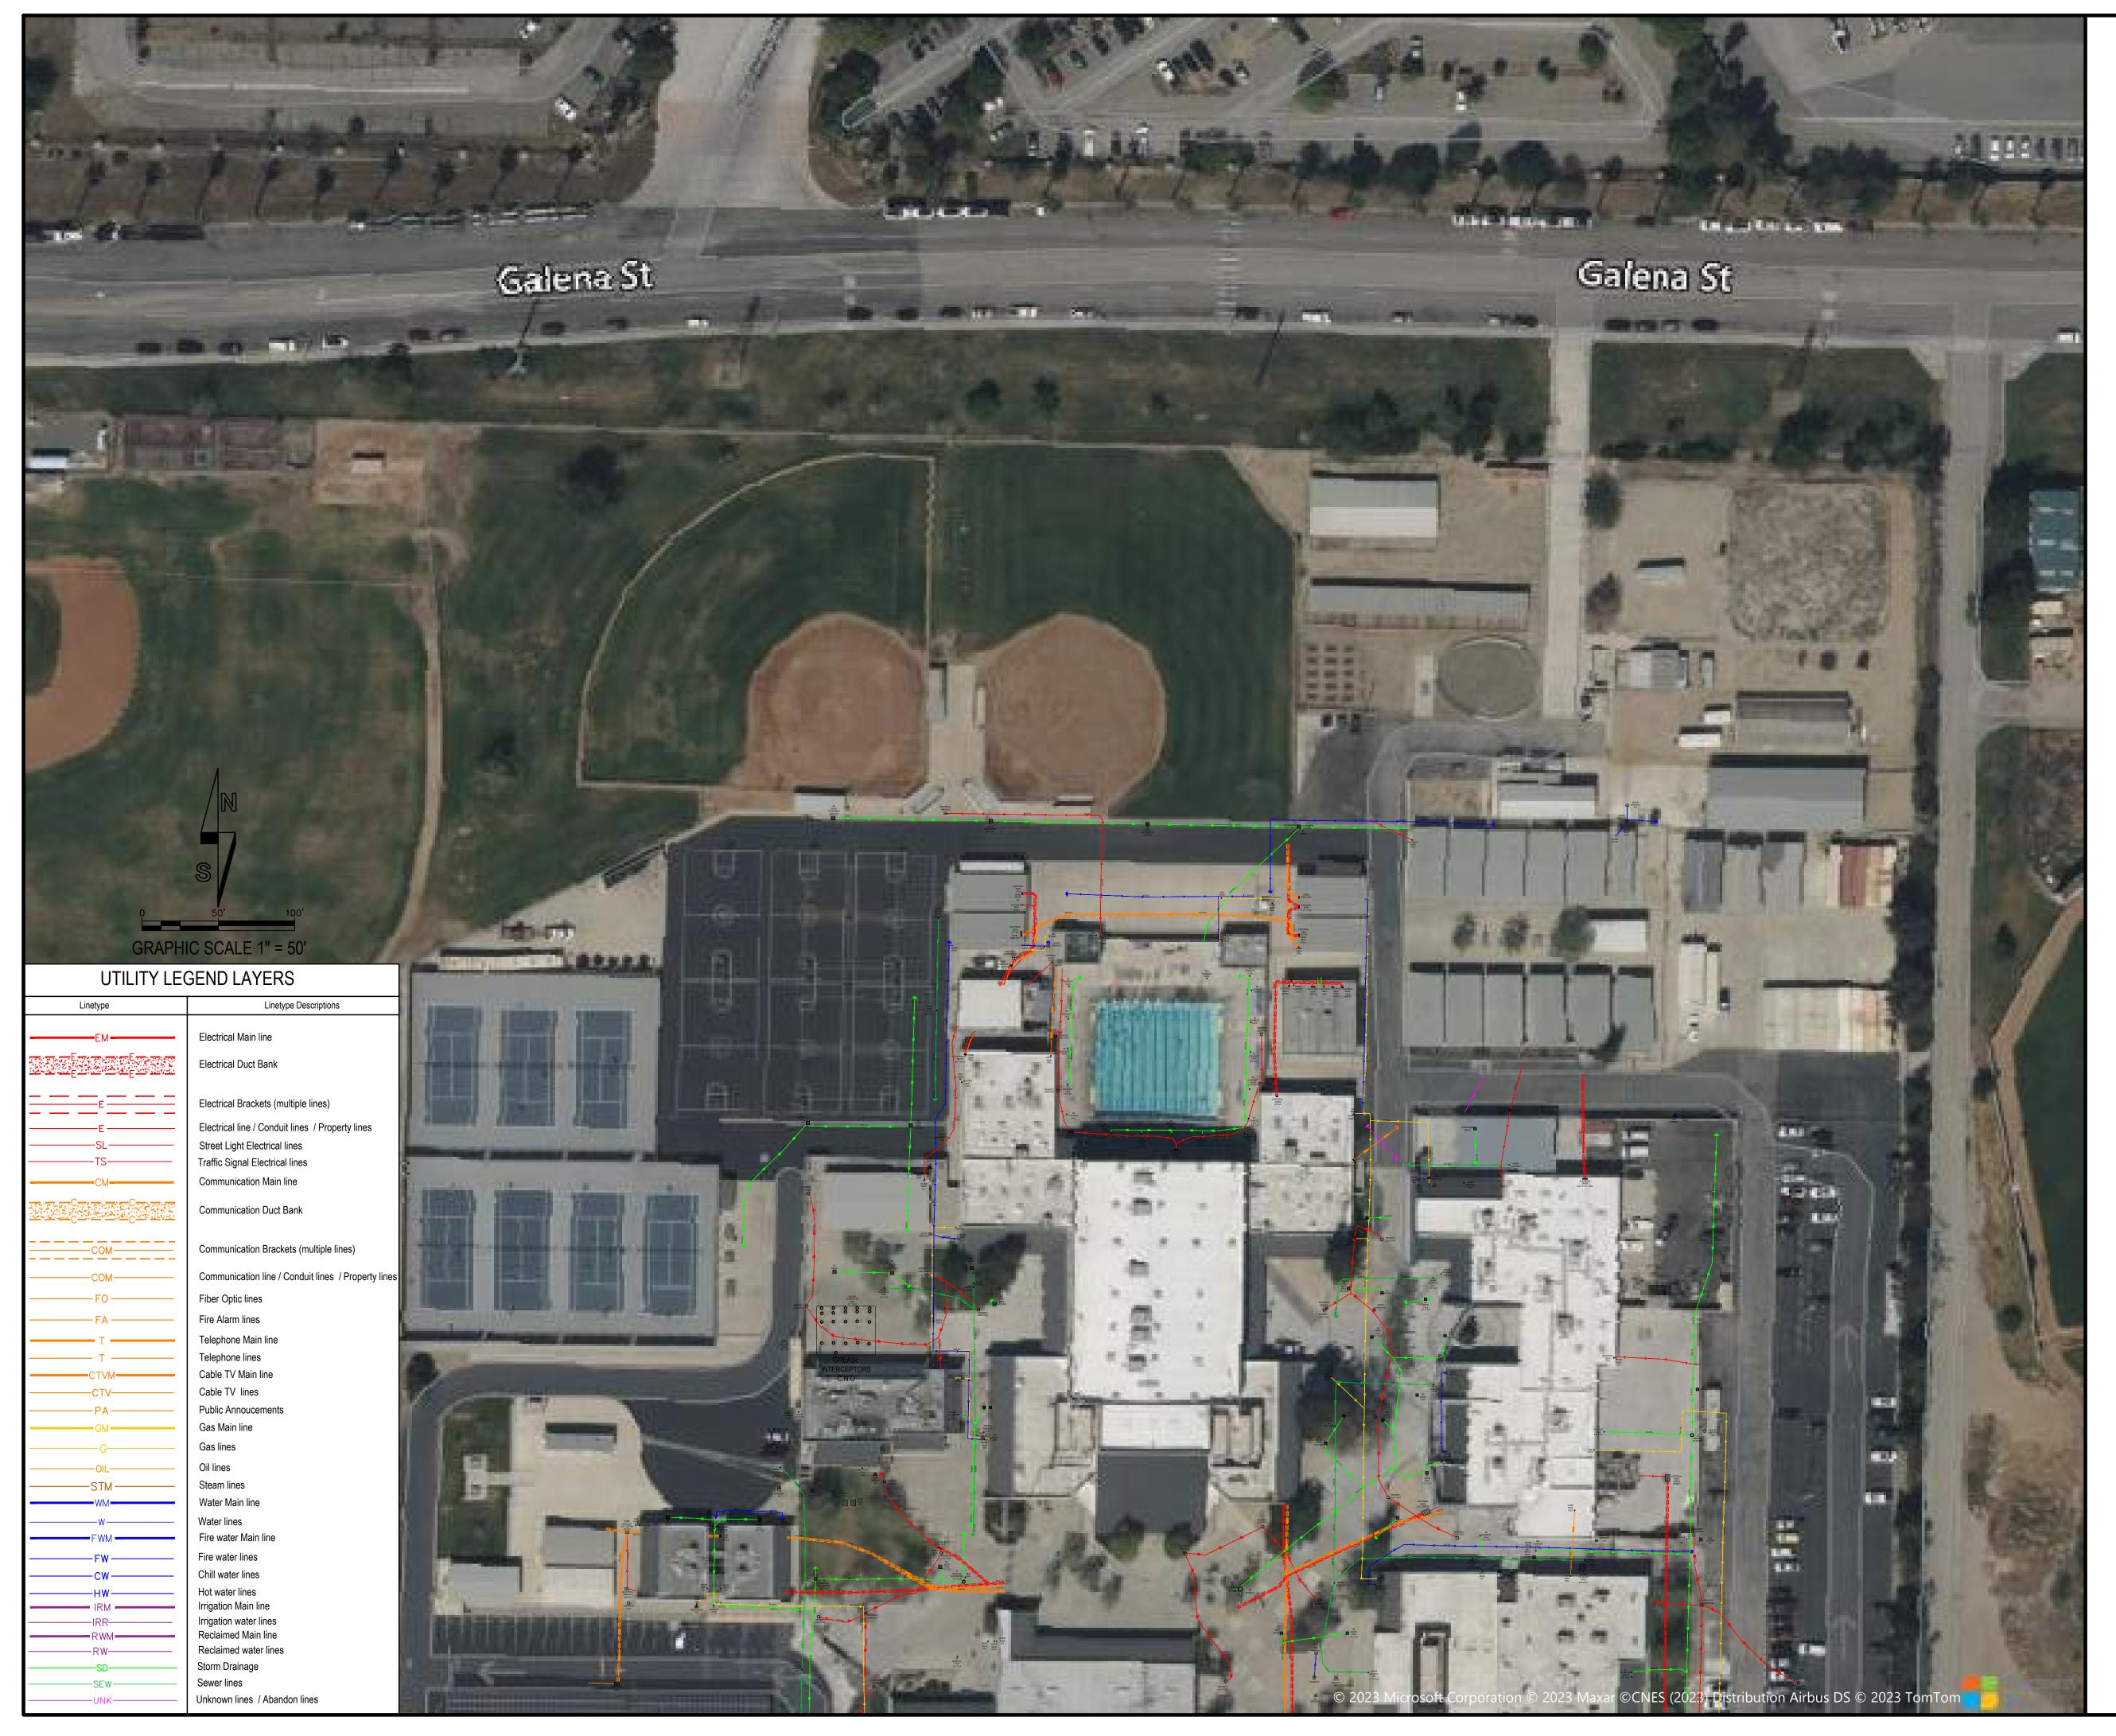



## SUBSURFACE UTILITY MAP

1136 E. Valencia Dr, Fullerton, CA 92831
Toll free: 888.885.6228 Office: 714.521.5393 Cell: 714.296.9680
Email: arts@util-locate.com Web: www.util-locate.com

,	SUB	SURFACE UTILI	TY MAP SYI	MBOLS				
Symbols		Description						
0	MANH	LE						
0	GREA	SE INTERCEPTOR	INTERCEPTOR					
	HAND	HOLE						
φ	SEWE	ER / STORM DRAIN CLEAN C	OUT (C/O)					
0	COM	MUNICATION DROP / GAS D	ROP / ELECTRICAL D	ROP / WATER DROP				
☼	STAN	DARD & PROPERTY LIGHT	YARD-LIGHT STAND	ARDS				
α	UTILI	TY POLE / POWER POLE						
\$ <del>-</del> 0	PARK	ING LOT LIGHTS / STREET I	LIGHTS					
<u> </u>	PIPE :	TURNS UP / RISER / SPIGOT	Γ					
	STOR	M-GRATE / STORM DRAIN						
<b>Ø</b>	CURE	SIDE DRAIN						
<b>Ø</b>	FLOO	R DRAIN						
×	ELEC	TRICAL PANEL / SERVICE B	OX / COMMUNICAT	ION PANEL				
Δ	TELE	PHONE / BLUE CODE EMER	GENCY PHONE					
0	GAS I	GAS METER / WATER METER						
	GAS \	/ALVE / WATER VALVE / CO	NTROL VALVE					
	ELEC	TRICAL TRANSFORMER OR	PAD MOUNTED TRA	NSFORMER (E.P.M.T)				
	ELEC	T. BOX / COM. BOX / VAULT	S / PULL BOX / J-BOX	( / CONTROL BOX				
$\mathbb{A}$	FIRE	HYDRANT / POST INDICATO	R VALVE					
ভিচ	FDC (	(FIRE DEPARTMENT CONNECTION)						
$\mathbb{Y}$	END (	OF SIGNAL / BLOCKED PASS	S THIS POINT					
M	BACK	FLOW PREVENTER						
5	UTILI	TY LINE CUT						
上	CAPP	ED UTILITY LINE						
$\Phi$	POTH	OLE LOCATING						
	ABBI	REVIATION	ABBF	REVIATION				
Abr	V	Description	Abrv	Description				
CV		Communication Vault	MTY	Empty				
EV		Electrical Vault	TW	Tracer Wire				
NC			BFP	Backflow Preveter				
MH				Not Accessible				
PB								
CNC	<u>'</u>		UNK-G	Unknown GPR				
WV								
GV								
D		Depth ±	PIV	Post Indicator Valve				
PL		Plastic (Conduit or Pipe)	JT	Joint Trench				
CMT		Cement	TOP	Top Of Pipe				
CI		Cast Iron	ACP	Asbestos Cement Pipe				


## PREPARED FOR

Vertrified Clay Pipe

# JUSD

PROJECT ADDRESS

DATE REVISION					
Initial Drawing					
G.E					
A.S					
SHEET No:					
SUM-2					

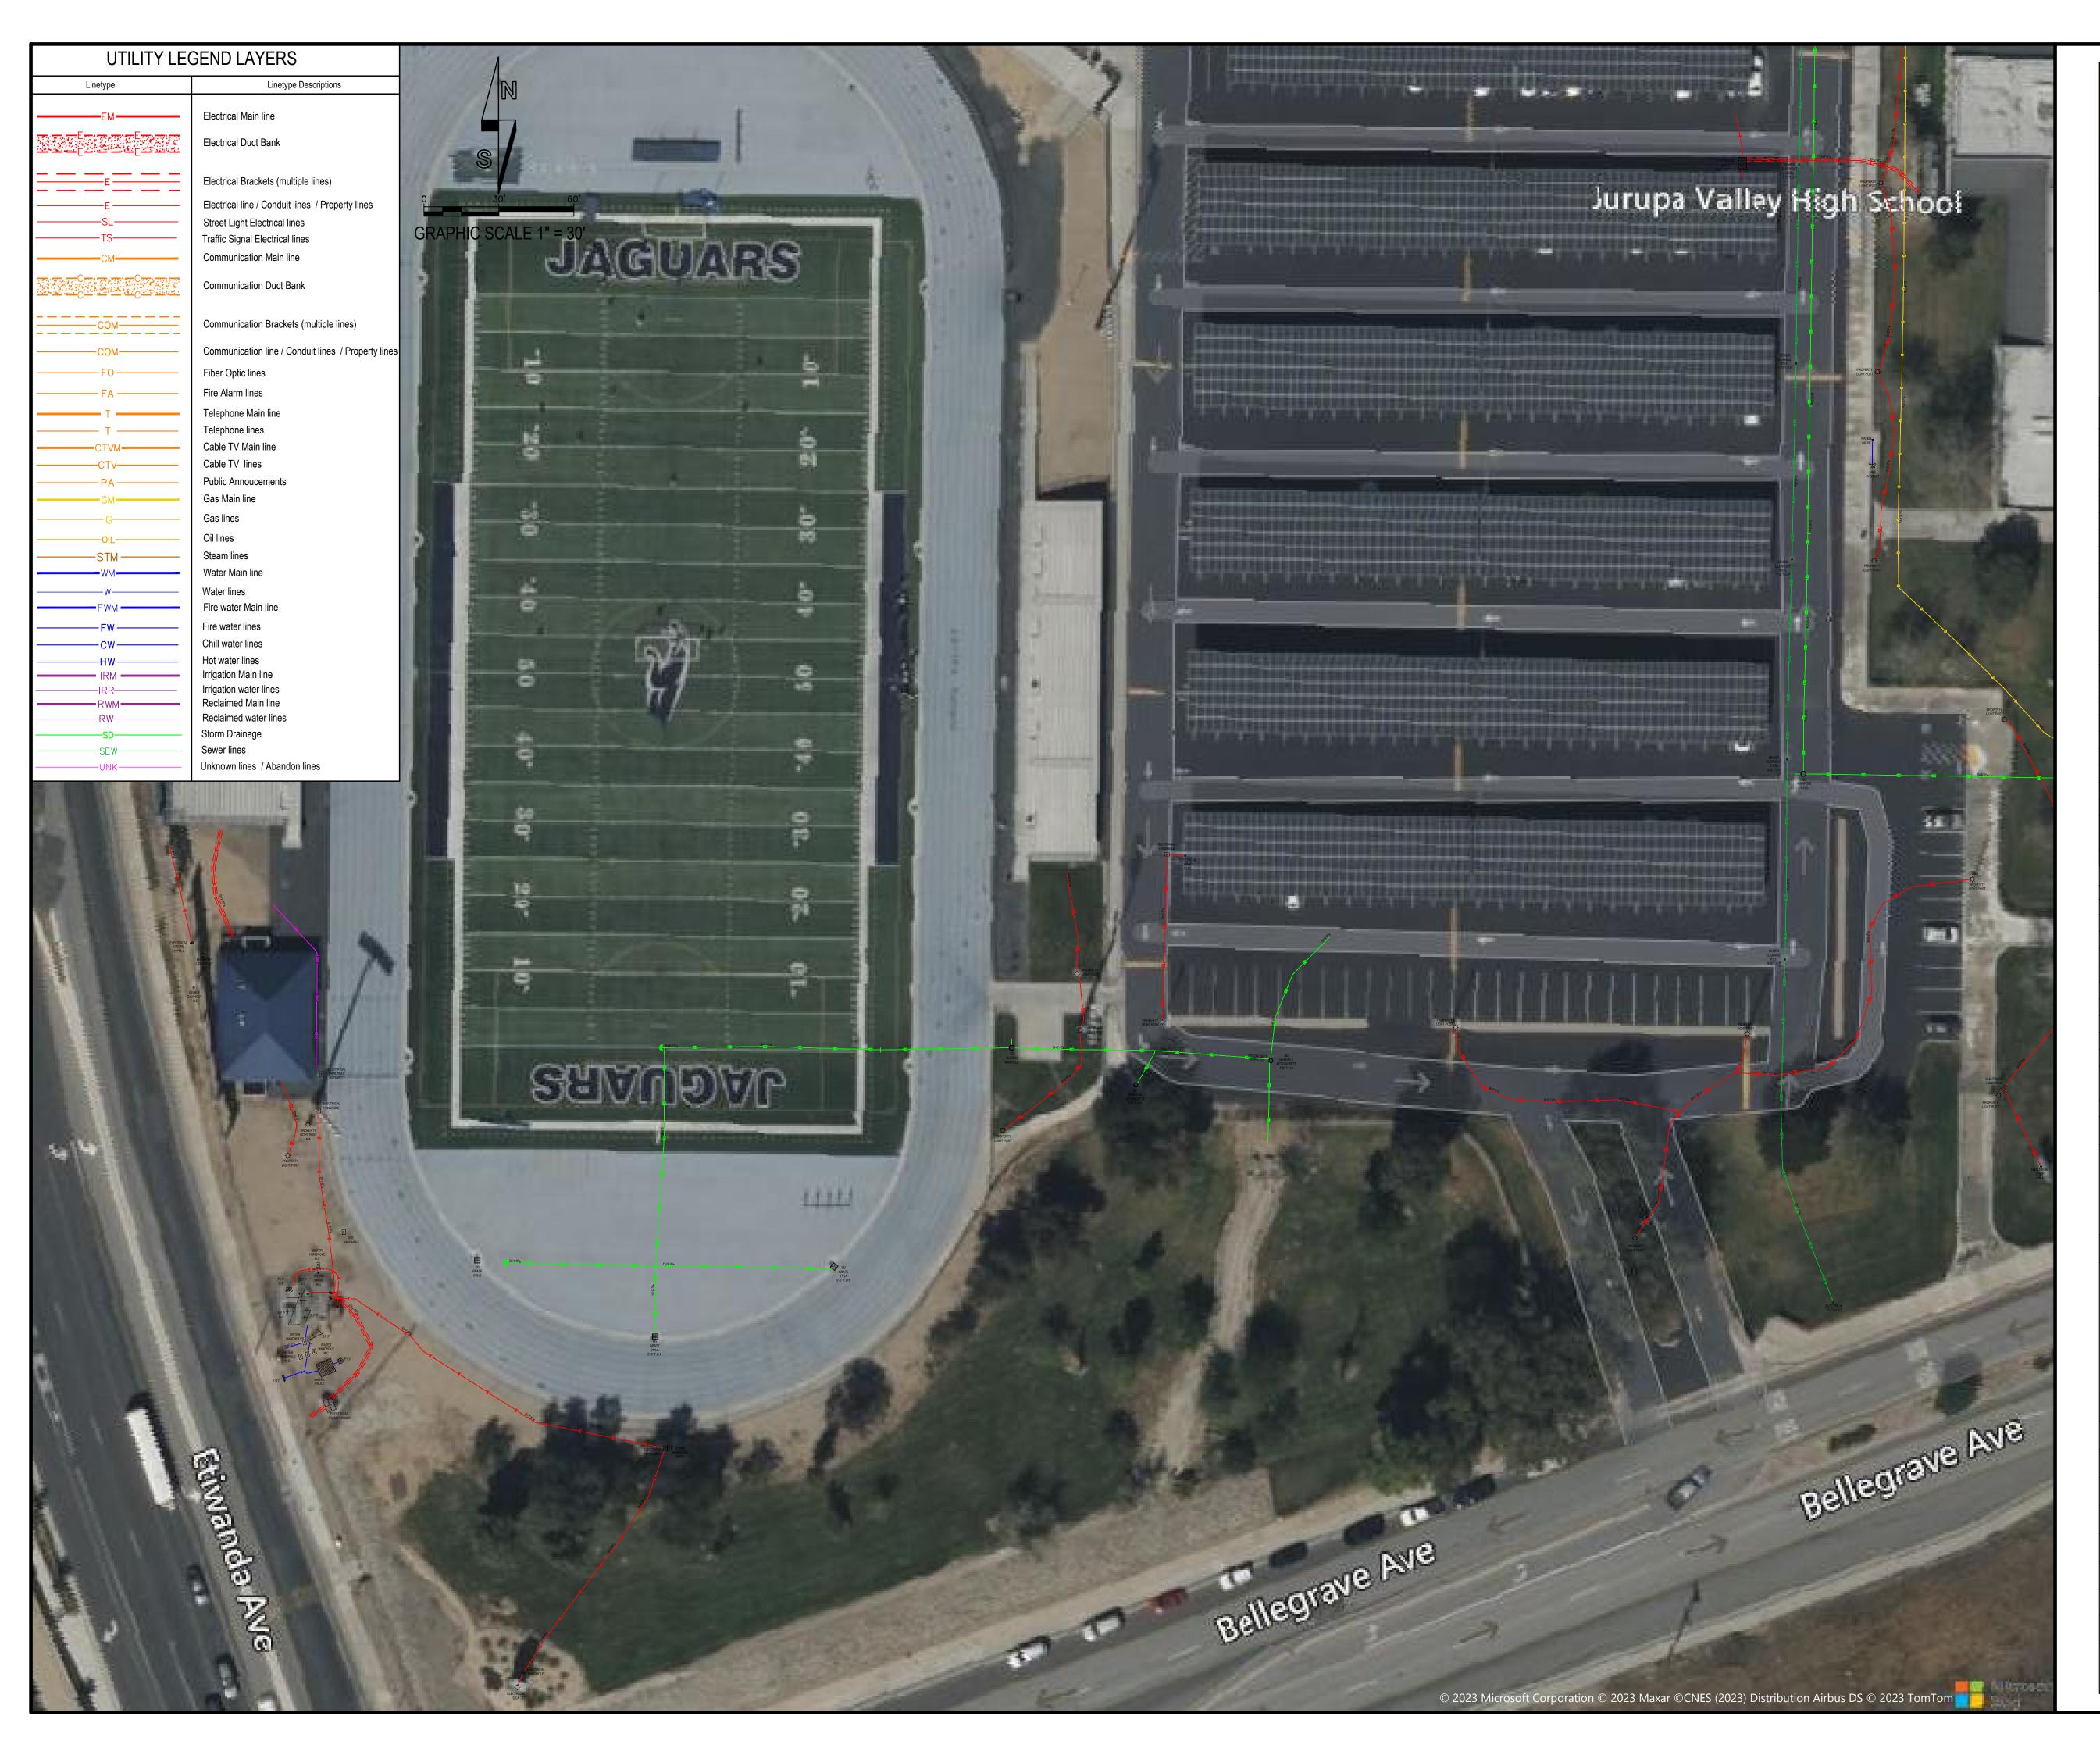



## SUBSURFACE UTILITY MAP

1136 E. Valencia Dr, Fullerton, CA 92831
Toll free: 888.885.6228 Office: 714.521.5393 Cell: 714.296.9680
Email: arts@util-locate.com Web: www.util-locate.com


	SUB	SURFACE UTILI	TY MAP SY	MBOLS				
Symbols	Description							
0	MANH	HOLE						
0	GREA	GREASE INTERCEPTOR						
0	HAND	HANDHOLE						
Ф	SEWE	ER / STORM DRAIN CLEAN (	OUT (C/O)					
0	COM	MUNICATION DROP / GAS D	ROP / ELECTRICAL I	DROP / WATER DROP				
≎	STAN	DARD & PROPERTY LIGHT	/ YARD-LIGHT STANI	DARDS				
Q	UTILI	TY POLE / POWER POLE						
<del>\</del>	PARK	ING LOT LIGHTS / STREET	LIGHTS					
<u>~</u>	PIPE	TURNS UP / RISER / SPIGO	Τ					
	STOR	M-GRATE / STORM DRAIN						
	CURE	SIDE DRAIN						
<b>Ø</b>	FLOO	R DRAIN						
$\boxtimes$	ELEC	TRICAL PANEL / SERVICE E	BOX / COMMUNICAT	TON PANEL				
Δ	TELE	PHONE / BLUE CODE EMER	GENCY PHONE					
0	GAS I	METER / WATER METER						
$\boxtimes$	GAS \	/ALVE / WATER VALVE / CC	NTROL VALVE					
	ELEC	TRICAL TRANSFORMER OF	R PAD MOUNTED TRA	ANSFORMER (E.P.M.T)				
	ELEC	T. BOX / COM. BOX / VAULT	S / PULL BOX / J-BO	X / CONTROL BOX				
A	FIRE	HYDRANT / POST INDICATO	OR VALVE					
বিষ	FDC (	FIRE DEPARTMENT CONNE	ECTION)					
$\mathbb{W}$	END (	OF SIGNAL / BLOCKED PAS	S THIS POINT					
Z	BACK	FLOW PREVENTER						
5	UTILI	TY LINE CUT						
Ъ	CAPP	ED UTILITY LINE						
Ф	POTH	OLE LOCATING						
	ABBI	REVIATION	ABB	REVIATION				
Abr	V	Description	Abrv	Description				
CV		Communication Vault	MTY	Empty				
EV	V Electrical Vault		TW	Tracer Wire				
NC			Backflow Preveter					
MH								
PB			Unknown Induction					
	CNO Can not open UNK-G Unknown GPR							
WV								
GV								
D		Depth ±	PIV	Post Indicator Valve				
PL		Plastic (Conduit or Pipe)	JT	Joint Trench				
CMT		Cement	TOP	Top Of Pipe				
CI		Cast Iron	ACP	Asbestos Cement Pipe				

## PREPARED FOR

# JUSD

PROJECT ADDRESS

REVISION
Initial Drawing
G.E
A.S
SHEET No:
SUM-3

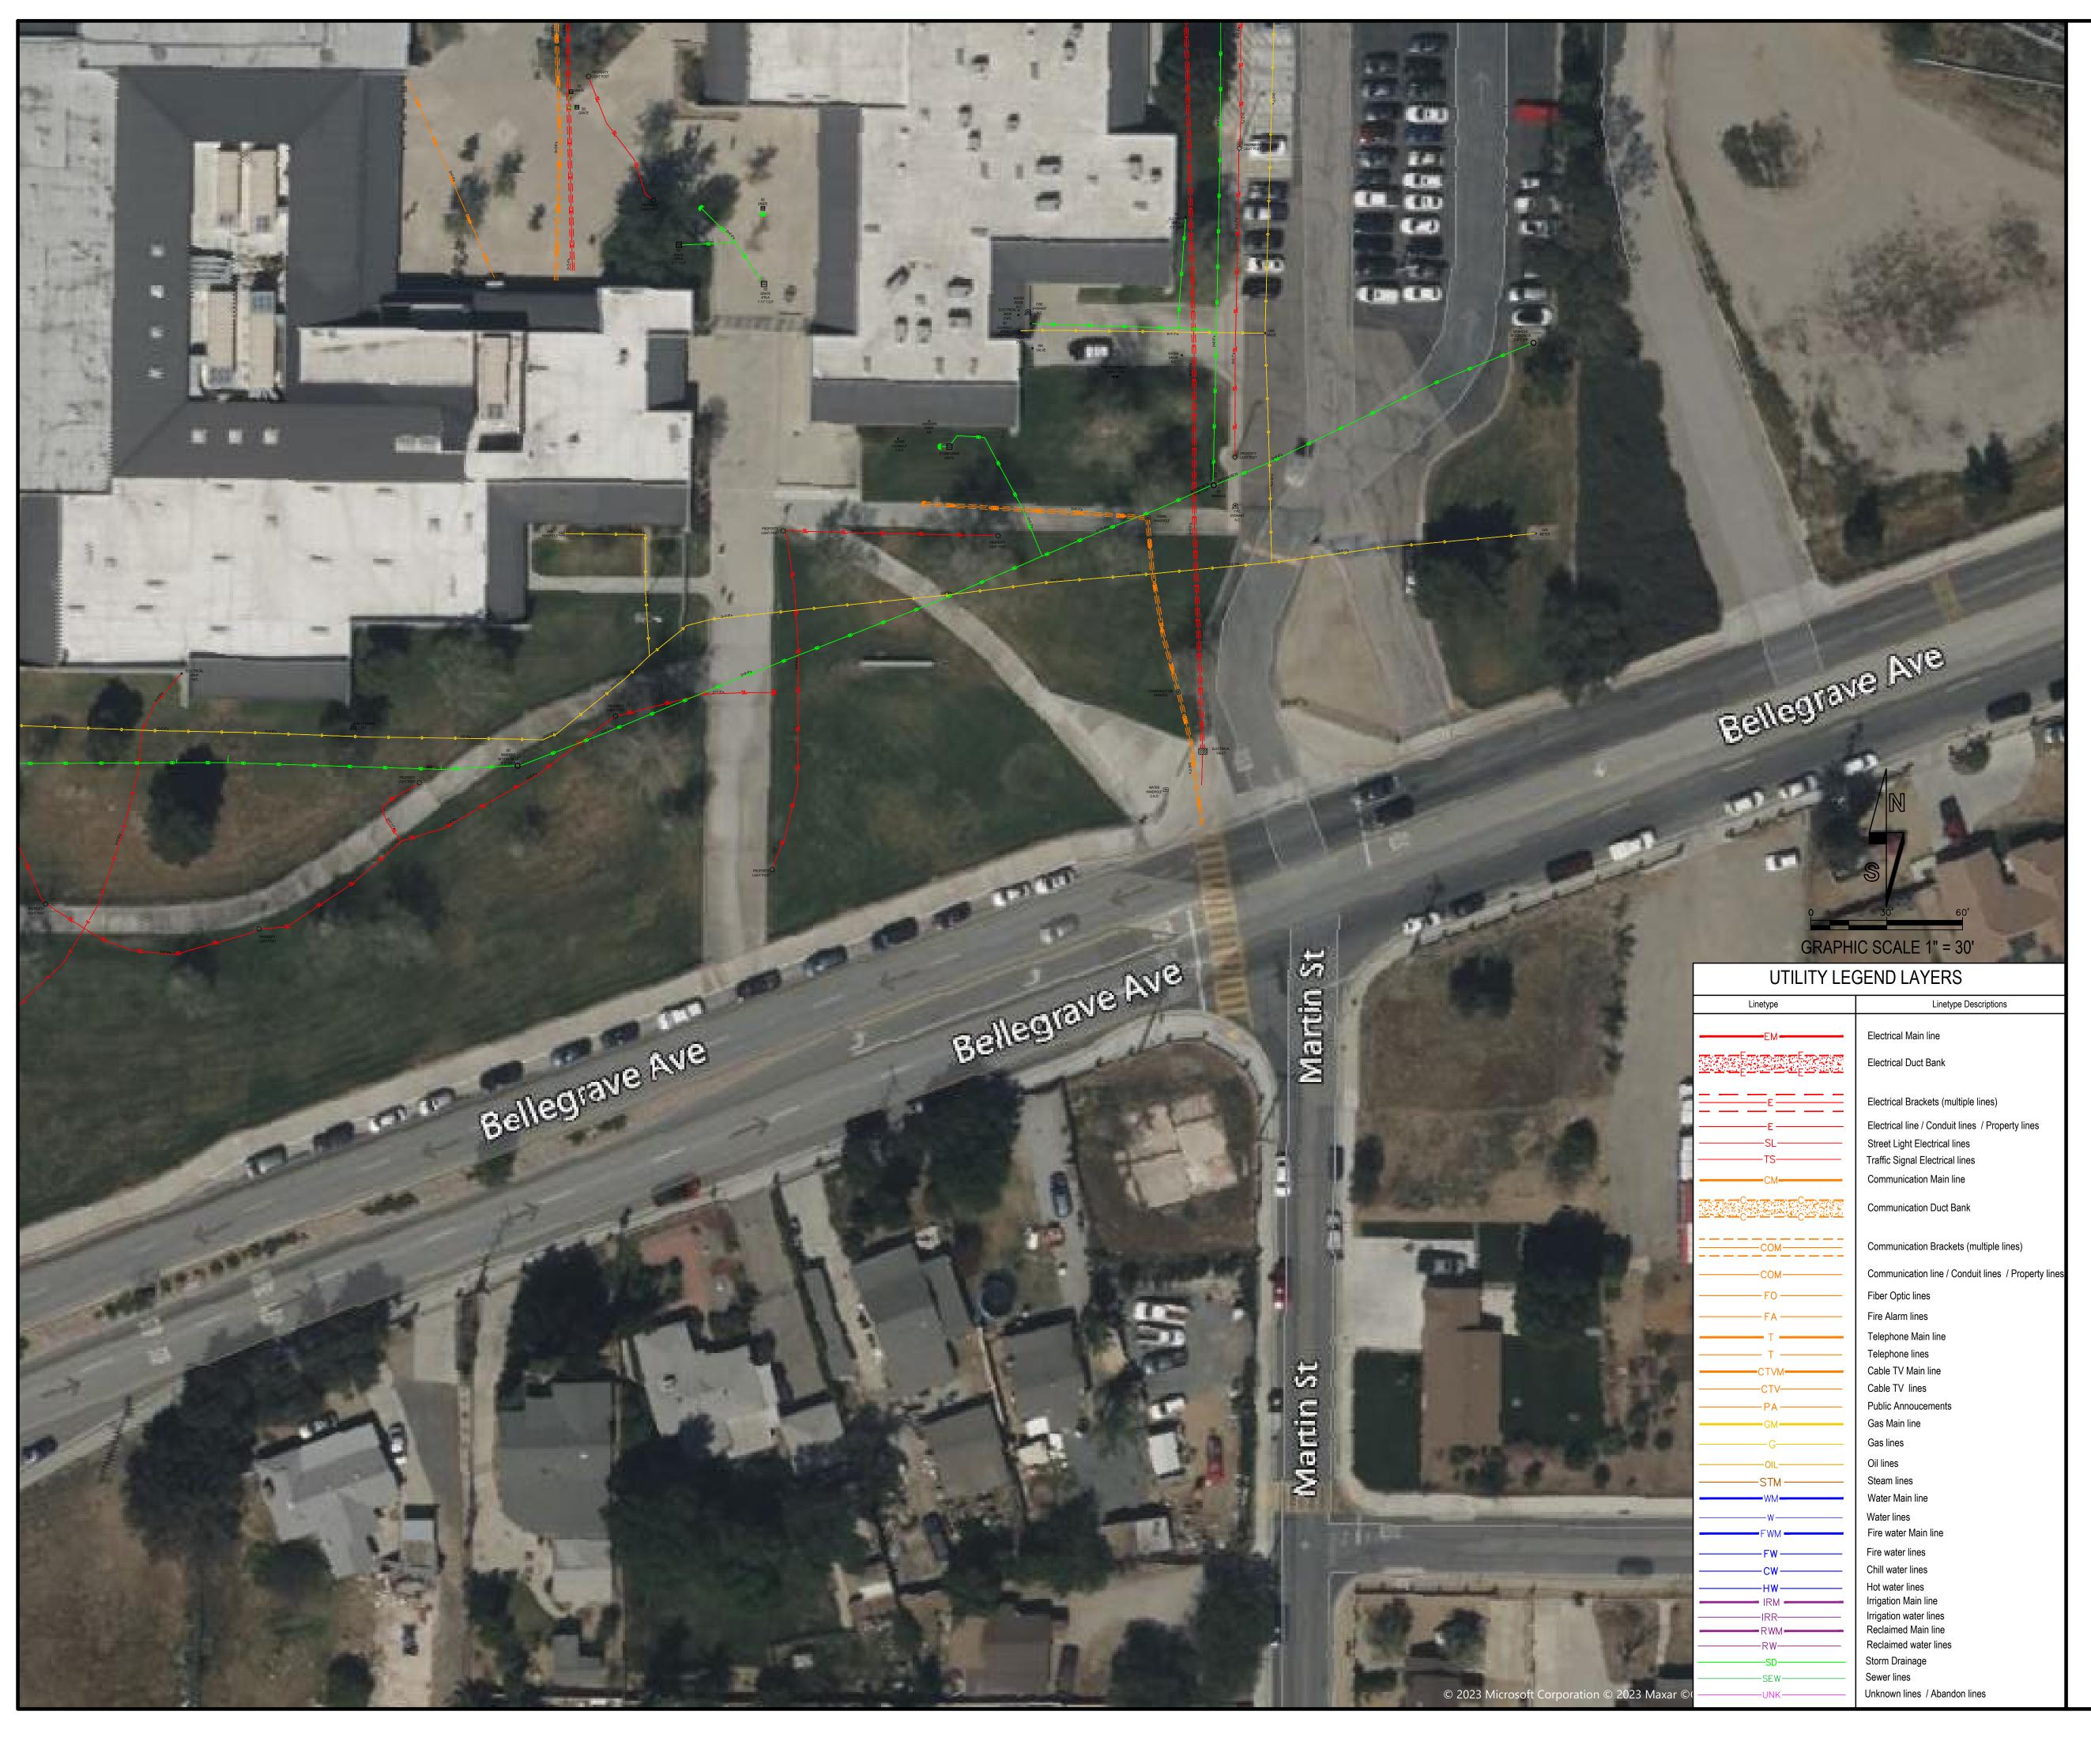



## SUBSURFACE UTILITY MAP

1136 E. Valencia Dr, Fullerton, CA 92831
Toll free: 888.885.6228 Office: 714.521.5393 Cell: 714.296.9680
Email: arts@util-locate.com Web: www.util-locate.com

SUBSURFACE UTILITY MAP SYMBOLS								
Symbols	Description							
0	MANHOLE							
0	GREA	GREASE INTERCEPTOR						
0	HAND	HANDHOLE						
ф	SEWE	SEWER / STORM DRAIN CLEAN OUT (C/O)						
0	COM	COMMUNICATION DROP / GAS DROP / ELECTRICAL DROP / WATER DROP						
✡	STAN	TANDARD & PROPERTY LIGHT / YARD-LIGHT STANDARDS						
a	UTILI	JTILITY POLE / POWER POLE						
\$ <del>-</del> 0	PARKING LOT LIGHTS / STREET LIGHTS							
<b>⊸</b> o	PIPE TURNS UP / RISER / SPIGOT							
	STORM-GRATE / STORM DRAIN							
<b>Ø</b>	CURB SIDE DRAIN							
<b>Ø</b>	FLOOR DRAIN							
×	ELECTRICAL PANEL / SERVICE BOX / COMMUNICATION PANEL							
Δ	TELEPHONE / BLUE CODE EMERGENCY PHONE							
0	GAS METER / WATER METER							
$\boxtimes$	GAS VALVE / WATER VALVE / CONTROL VALVE							
	ELECTRICAL TRANSFORMER OR PAD MOUNTED TRANSFORMER (E.P.M.T)							
	ELECT. BOX / COM. BOX / VAULTS / PULL BOX / J-BOX / CONTROL BOX							
A	FIRE HYDRANT / POST INDICATOR VALVE							
BB.	FDC (FIRE DEPARTMENT CONNECTION)							
<b>)</b>	END OF SIGNAL / BLOCKED PASS THIS POINT							
7	BACKFLOW PREVENTER							
5	UTILITY LINE CUT							
上	CAPPED UTILITY LINE							
$\oplus$	POTH	OLE LOCATING						
ABB		REVIATION	ABBI	ABBREVIATION				
Abr	V	Description	Abrv	Description				
CV		Communication Vault	MTY	Empty				
EV		Electrical Vault	TW	Tracer Wire				
NC		Nonconductive	BFP	Backflow Preveter				
MH		Mandhole	N/A	Not Accessible				
PB		Pull Box	UNK-I	Unknown Induction				
CNO		Can not open	UNK-G	Unknown GPR				
WV		Water Valve	CU	Copper				
GV		Gas Valve	RC	Reclaim Water				
D		Depth ±	PIV	Post Indicator Valve				
PL		Plastic (Conduit or Pipe)	JT	Joint Trench				
CMT		Cement	TOP	Top Of Pipe				
-								

## PREPARED FOR

Vertrified Clay Pipe

# JUSD

PROJECT ADDRESS

DATE	REVISION							
09-07-23	Initial Drawing							
DRAWN BY:	G.E							
CHECKED BY:	A.S							
SHEET No:								
SUM-4								

## REQUEST FOR INFORMATION (ALL LINE ITEMS MUST BE COMPLETED PRIOR TO SUBMITTAL)

				KFI	NO.				
				N/A	- 001				
TO:	District	Ref No.:	N/A	Bid Pkg.	RFI No.				
FROM:	Tilden-Coil Constructors		DWG. REF.:	ASD-1					
	Jurupa Valley HS – Gas	•							
	Line Replacement								
School	ool Project								
Trade:	General	Spec. Ref:		N/A					
riuuc.	- Certerui		Date:	07/03/25					
Description of D	roblem / Clarification / Info	armation Poquirod:							
<del>-</del>	ce detail 17 / ASD-1.	ormation Required.							
	protection detail on ASD-1	Dtl #17 note #2 state	s "Root Pruning m	ethod:					
	s min. prior to excavation &		_						
work goi	ng to be done by the distric	t prior to start of con	struction? Otherw	ise this					
will cut i	nto the schedule by minimu	m 2 months, and tha	t section is the beg	ginning					
of the pr	oject.								
Drawings attached - None Attached									
Proposed Soluti	on:								
N/A									
,									
Question By:	Tilden-Coil Constructors		Date: _	07/03/25					
DEI Desmanas									
RFI Response:									
	rict will not be performing th								
	be the Contractors responsibility during the course of construction and will need to be done								
progressively as the trenching process advances. The 2 month timeline prior to excavation will not be									
possible given the emergency nature of this scope of work. Contractor is to align trench line to be as									
close or beyond the trees "drip line" as possible. Where this is not possible, Contractor shall take extreme care as trenching is progressing to prune tree roots that are in the excavation.									
excience care as tremening is progressing to praire tree roots that are in the excavation.									
Response By:	Tilden-Coil Constructors		Date:	07/14/25					
				,,					